


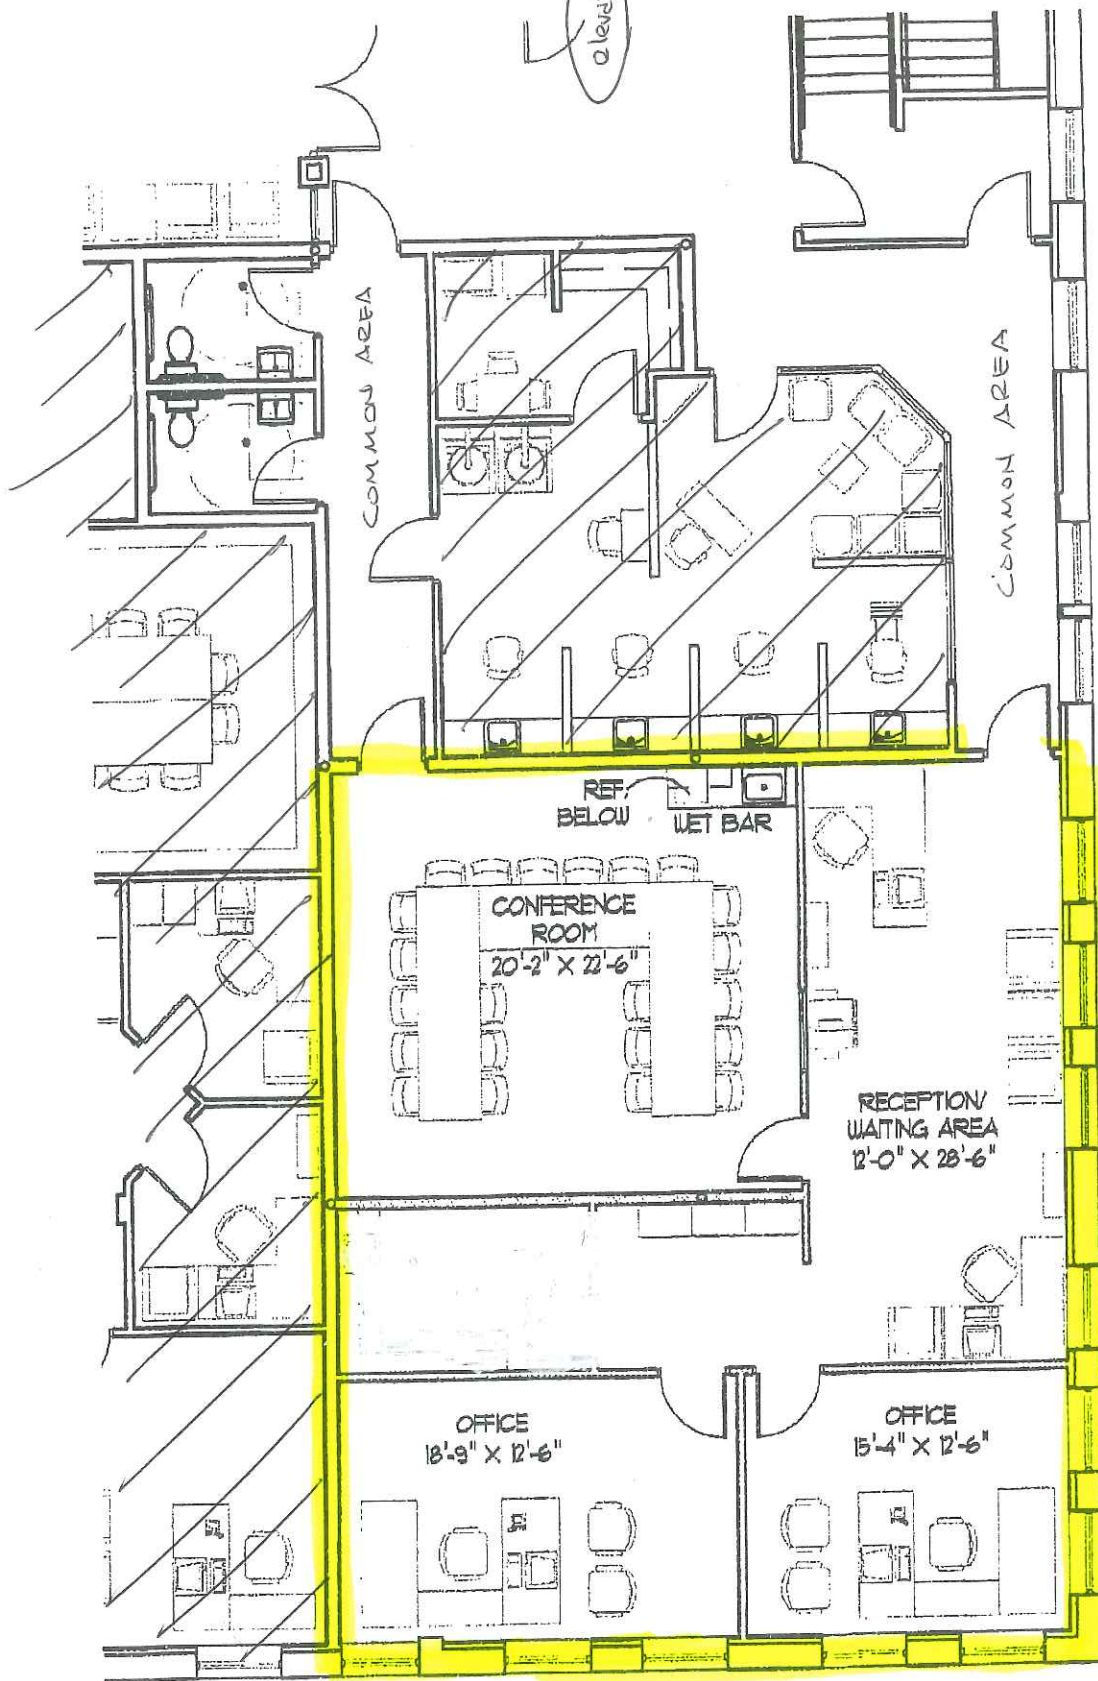

FLOOR PLAN

SCALE: 1/8"=1'-0"

111 S. 9th
Second story space