



WEST ELEVATION
SCALE: 1/4" = 1'-0"

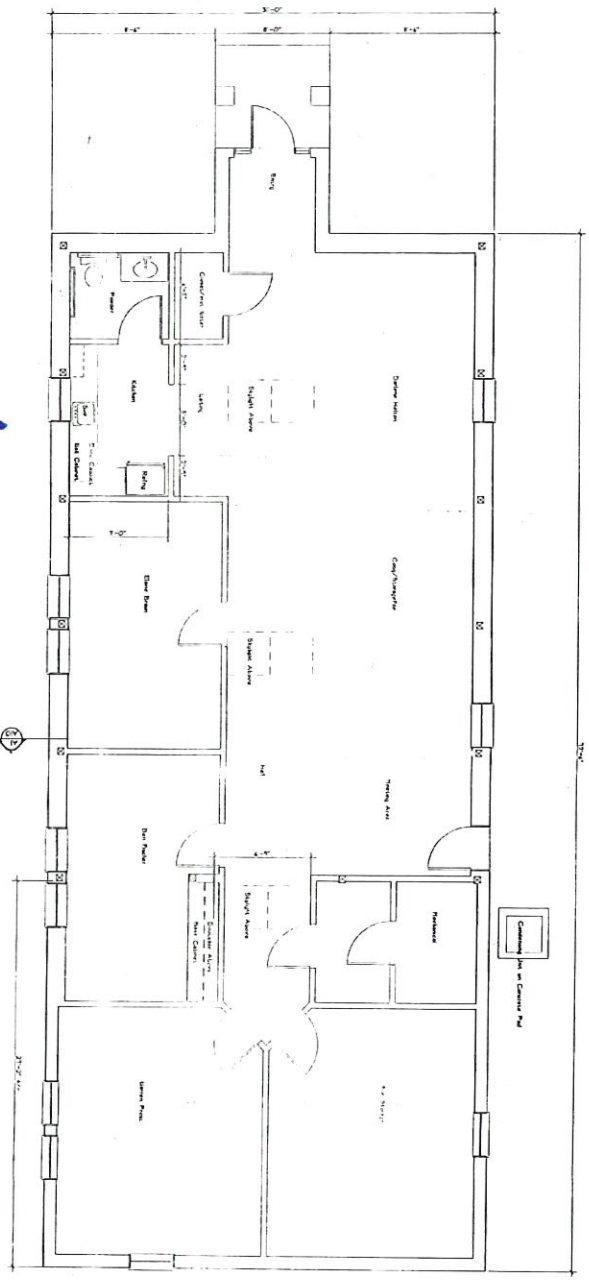


FLOOR PLAN
SCALE: 1/4" = 1'-0"

FLOOR PLAN

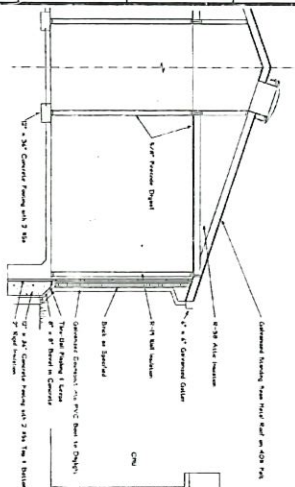

PARTIAL BUILDING SECTION
SCALE: 1/4" = 1'-0"

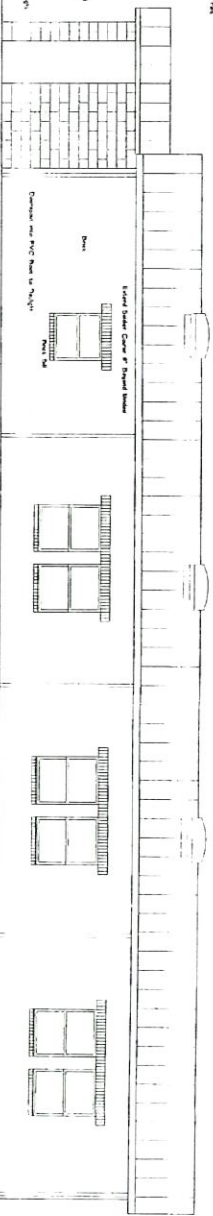

SOUTH ELEVATION
SCALE: 1/4" = 1'-0"

ELEVATION

OFFICE BUILDING AT 1513 COPPER RD
HOLTS SUMMIT, MO.

COPYRIGHT PROTECTED BY ARCHITECTS, INC. PM 1513 COPPER RD HOLTS SUMMIT, MO 64040	
Project Name 1513 COPPER RD HOLTS SUMMIT, MO	Project No. 1513
Architect FORTNEY & SONS ARCHITECTS, INC. 1513 COPPER RD HOLTS SUMMIT, MO 64040	Date 21 NOV 1996
Drawing Title SCHEMATIC PLAN	Drawing No. A10