

DOOR SCHEDULE


100, 101	EMERGENCY EGRESS DOORS - (<50 OCCUPANTS) - EXISTING STOREFRONT DOORS WITH CLOSER, PANIC AND LATCH. ADJUSTED AND REPAIR AS REQUIRED FOR PROPER OPERATION.
102	EMERGENCY EGRESS DOOR (< 50 OCCUPANTS) - EXSITING STOREFRONT DOORS WITH CLOSER AND LATCH. ADJUSTED AND REPAIR AS REQUIRED FOR PROPER OPERATION.
104, 103	SCW DOOR, FLUSH PANEL, CLOSER, LEVER HANDLE LOCKSET WITH PRIVACY FUNCTION.
106	SCW DOOR, FLUSH PANEL, LEVER HANDLE LOCKSET WITH STORE ROOM FUNCTION.
107	EMERGENCY EGRESS DOOR - (<50 OCCUPANTS) - SCW DOOR, FULL LITE, CLOSER, PANIC AND LATCH.
105, 108	SCW DOOR WITH FULL LITE, CLOSER, LEVEL HANDLE LOCKSET WITH STORE ROOM FUNCTION.

KEY NOTES:

1. EXTERIOR WALLS - EXISTING WOOD FRAME WITH GYPSUM INTERIOR FINISH
2. INTERIOR WALLS - NEW WOOD FRAME WITH GYPSUM FINISH EACH SIDE. UNO
3. PLUMBING/ELECTRICAL TO BE INSTALLED SO THAT IF THE SPACE IS TO BE USED AS AN OFFICE PLUMBING AND ELECTRICAL WILL BE INCONSPICUOUS.
4. EXISTING WINDOW - KEEP - CLEAN AND SEAL PERIMETER. ADJUST FOR PROPER OPERATION AS REQUIRED.
5. EXISTING OPENING - REMOVE DOOR OR WINDOW - FILL OPENING WITH WOOD FRAMING & INSULATION. FINISH INTERIOR W/ GYP. FLUSH TO MATCH, SHEATH EXTERIOR AND INSTALL FINISH AS SELECTED BY OWNER.
6. FURNISHINGS & CASEWORK - AS SELECTED BY OWNER. SEE INTERIOR ELEVATIONS.
7. NOT USED
8. WATER COOLER WITH CUP DISPENSER AS SELECTED BY OWNER.
9. FIRE EXTINGUISHER

JOB NUMBER	25029
ISSUE DATE	01-22-26
REVISIONS	
1	01 - 02-18-26
2	03 - 03-02-26
3	04 - 03-05-26
4	05 - 03-24-26

CDG, L.L.C. © 2026

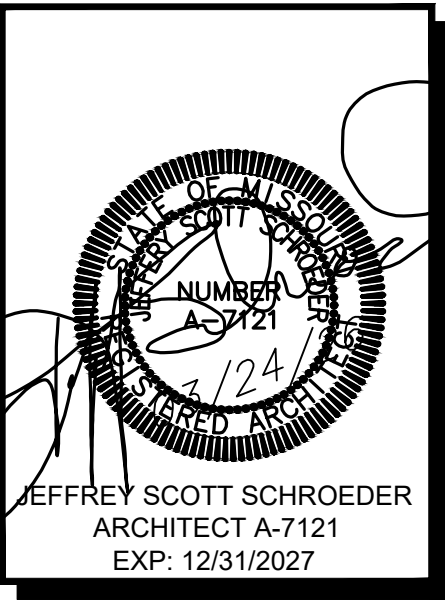

OSTRO CIGAR LOUNGE

1725 Paris Rd Columbia, MO


ARCHITECTURE | PLANNING | INTERIOR DESIGN | PROCUREMENT

CENTRAL DESIGN GROUP • 3201 S PROVIDENCE RD, STE 101 • COLUMBIA, MISSOURI, 65203 • TEL: 573.441.9391



FLOOR PLAN
1ST FLOOR

A1.1

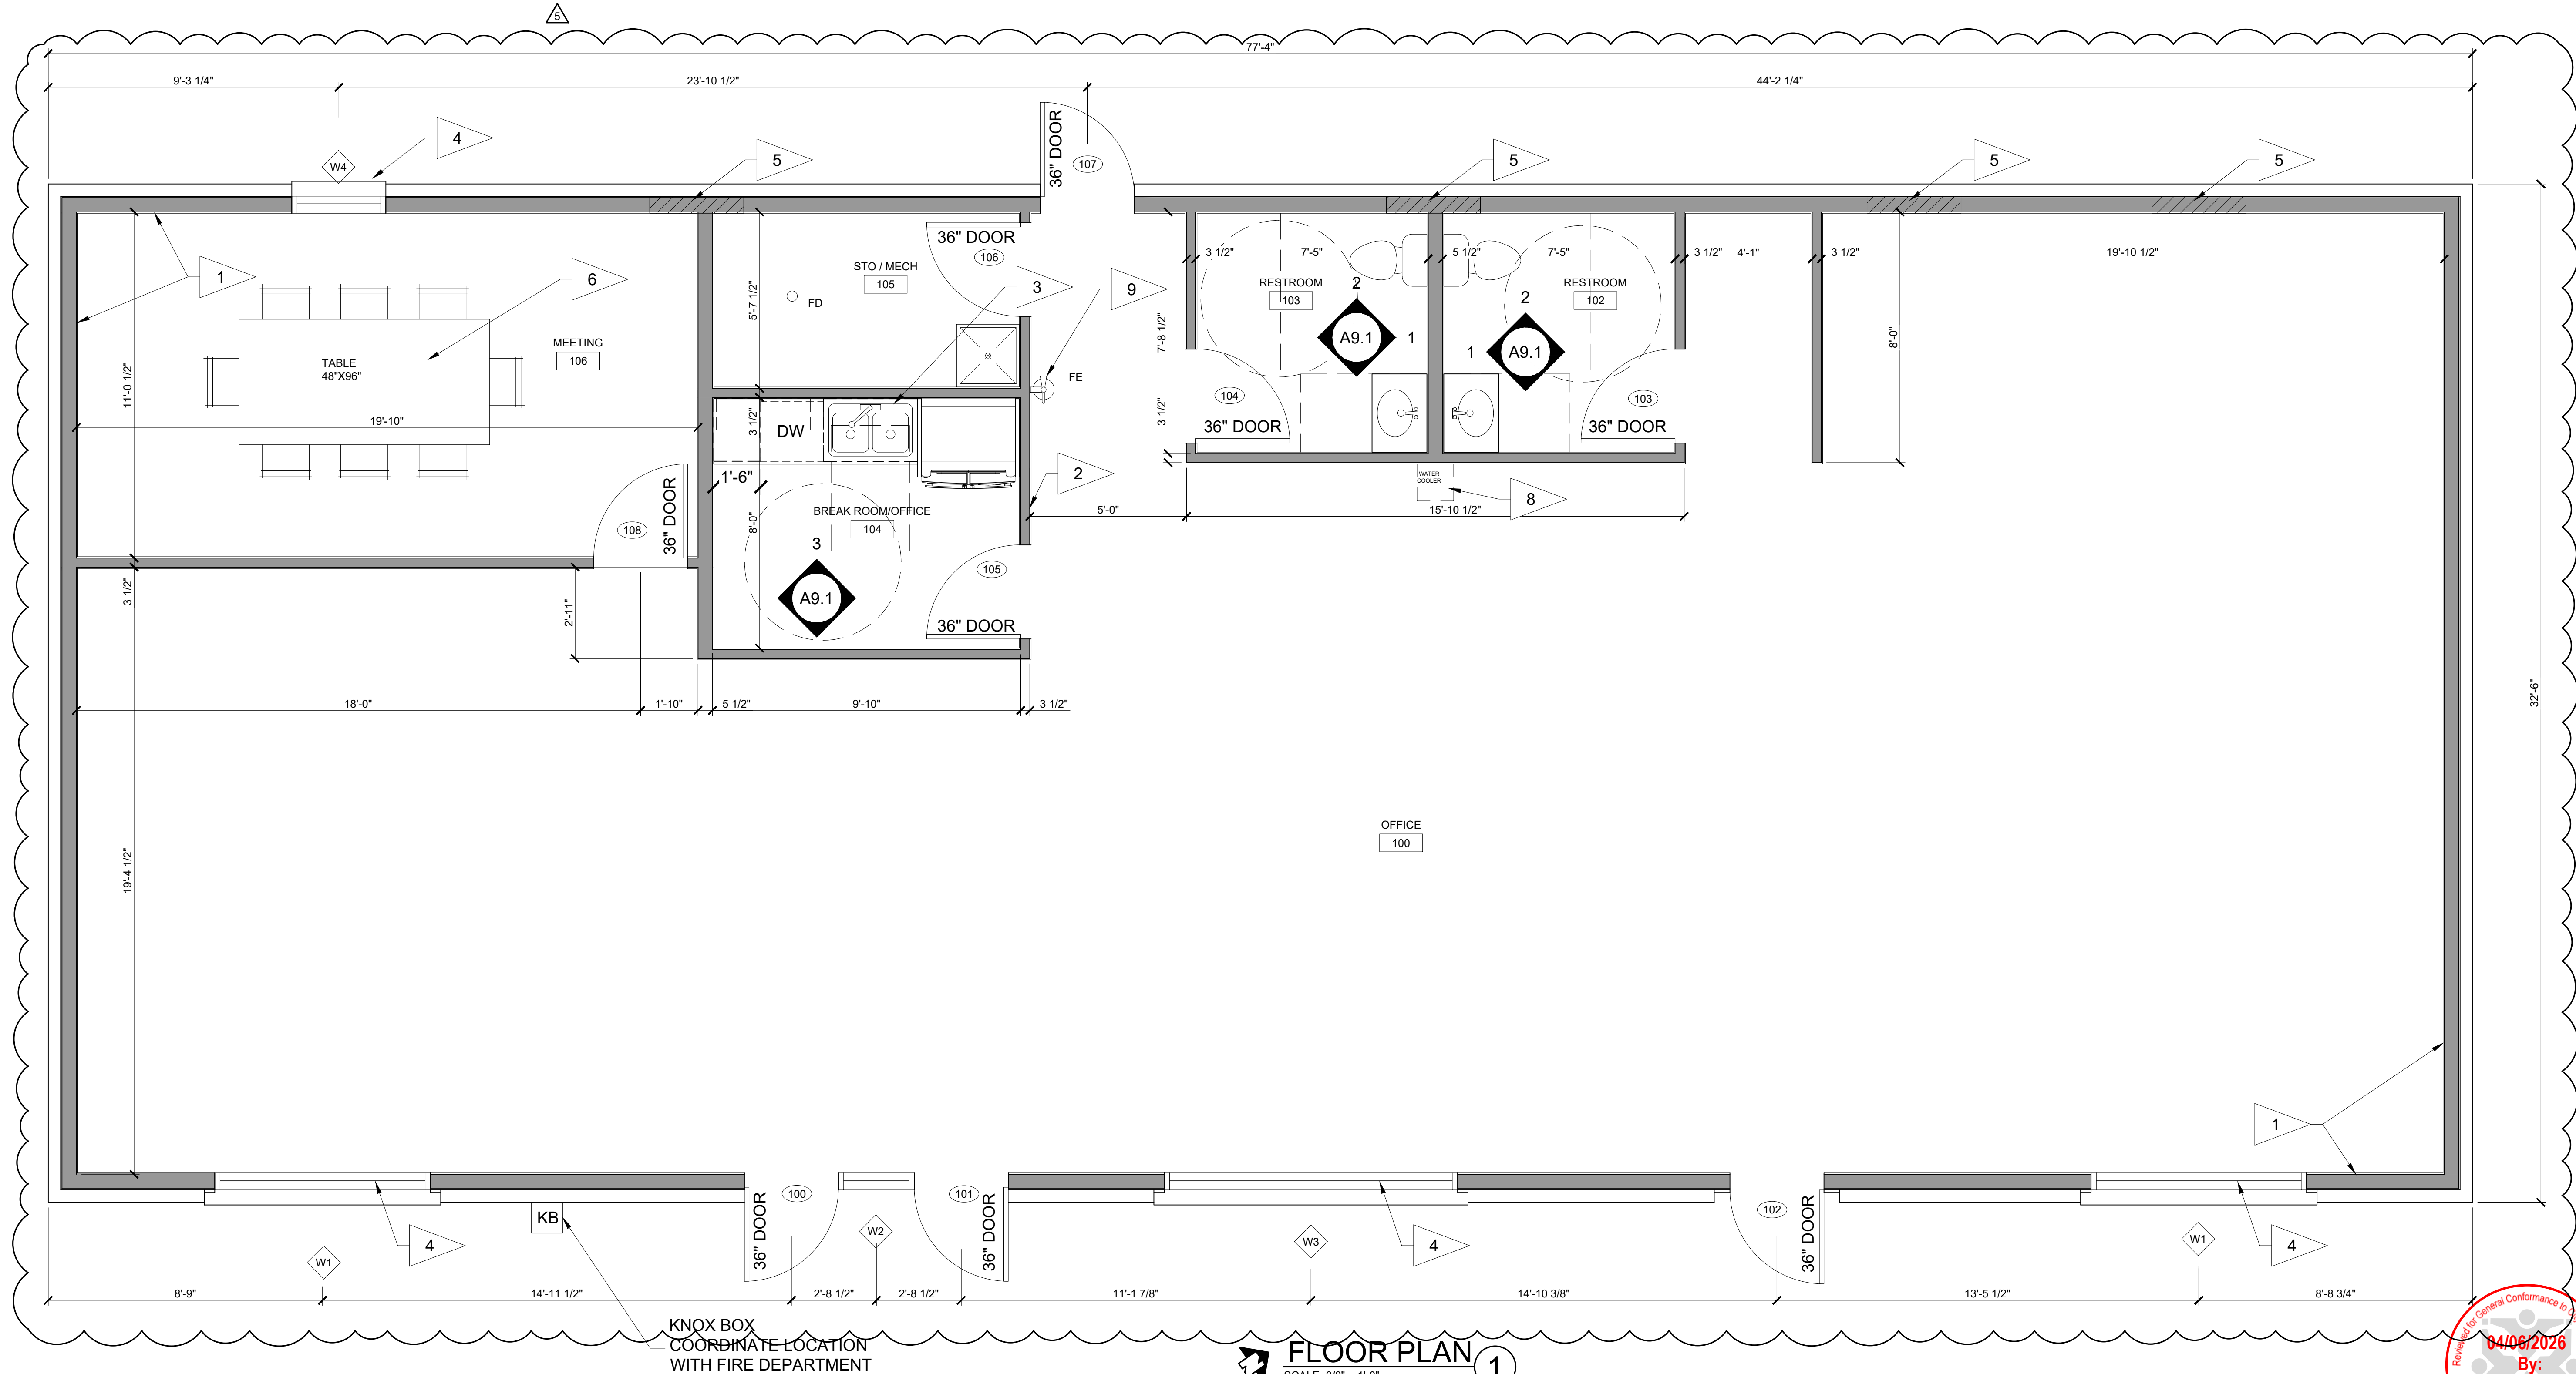

FLOOR PLAN 1
SCALE: 3/8" = 1'-0"
TOTAL = 2,311 SF



BLDC-002056-2026 ADDENDUM