


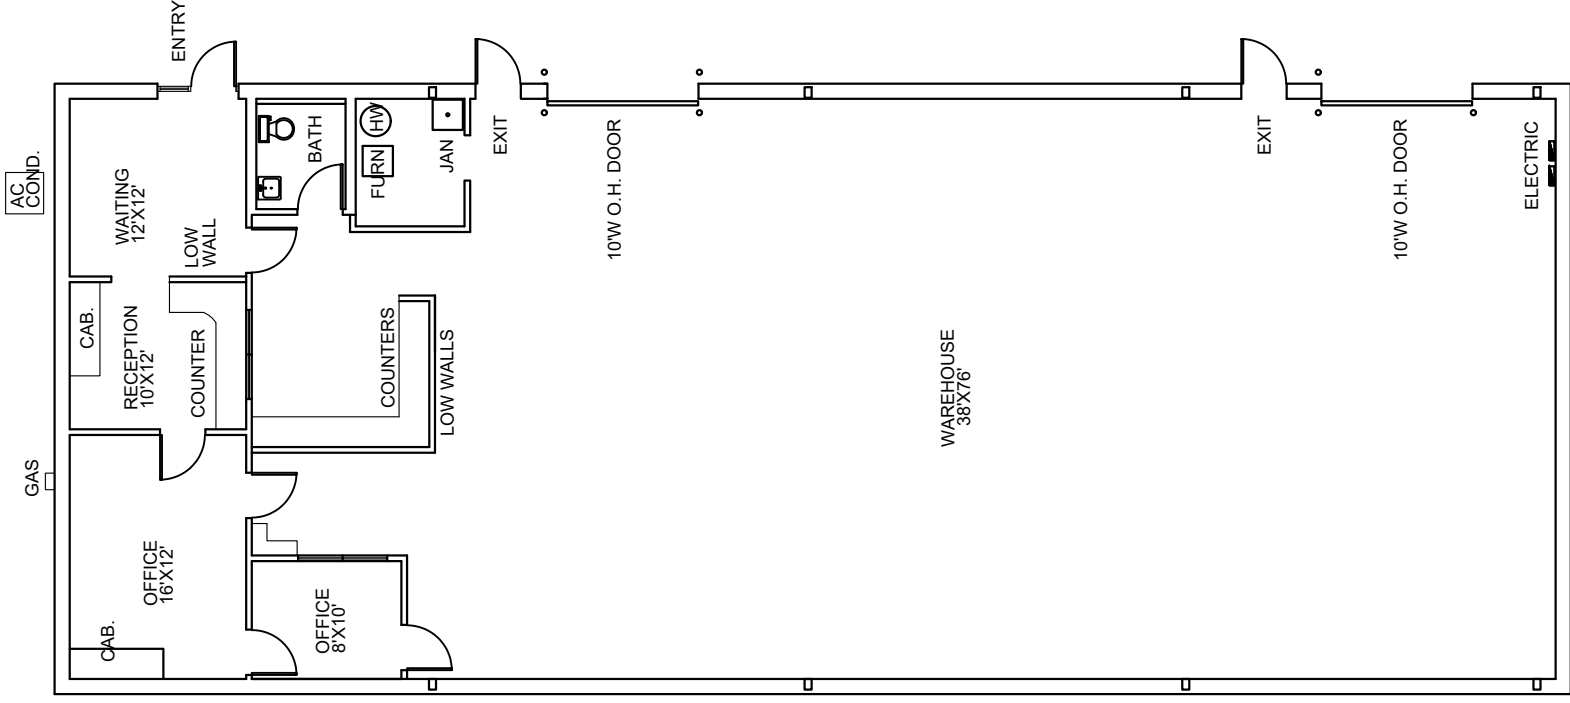

2313 INDUSTRIAL DR BLDG C FLOOR PLAN

SCALE: 3/16" = 1'-0" ON 24 X 36 PAPER 4,053 SF SM 7 12 24