

GENERAL NOTES:

MC	RESPONSE	DATE

SAMUELIN ARCHITECTS, INC. 2011

**S.A. MCMILLIN
ARCHITECTS, INC.**

P.O. Box 10052
Columbia, MD 65205-4001


H.E. JOHNSON
COMPANY
BERNADETTE
BUILDING
COLUMBIA, MO

1ST FLOOR PLAN

Drawn By:	Project Number:
CRC	F2011-2-P01:

REV.
9-21-16

Date Submitted: 11/11/2011	Drawing Number: A1
Drawing Date: 11/11/2011	

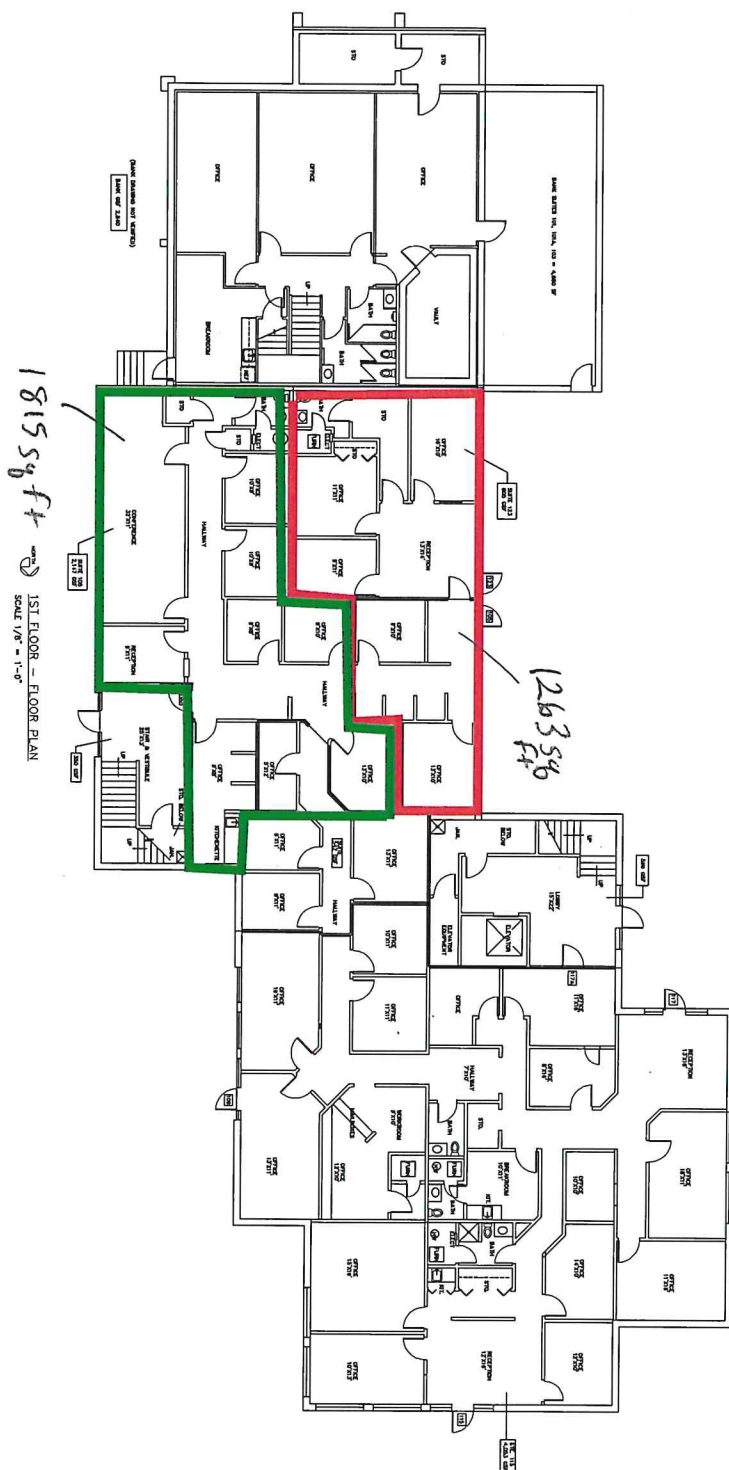

WITH SQUARE FOOT

1815 sq ft 2000
1ST FLOOR - FLOOR PLAN
SCALE 1/8" = 1'-0"