




2401 Bernadette Dr SUITE 105

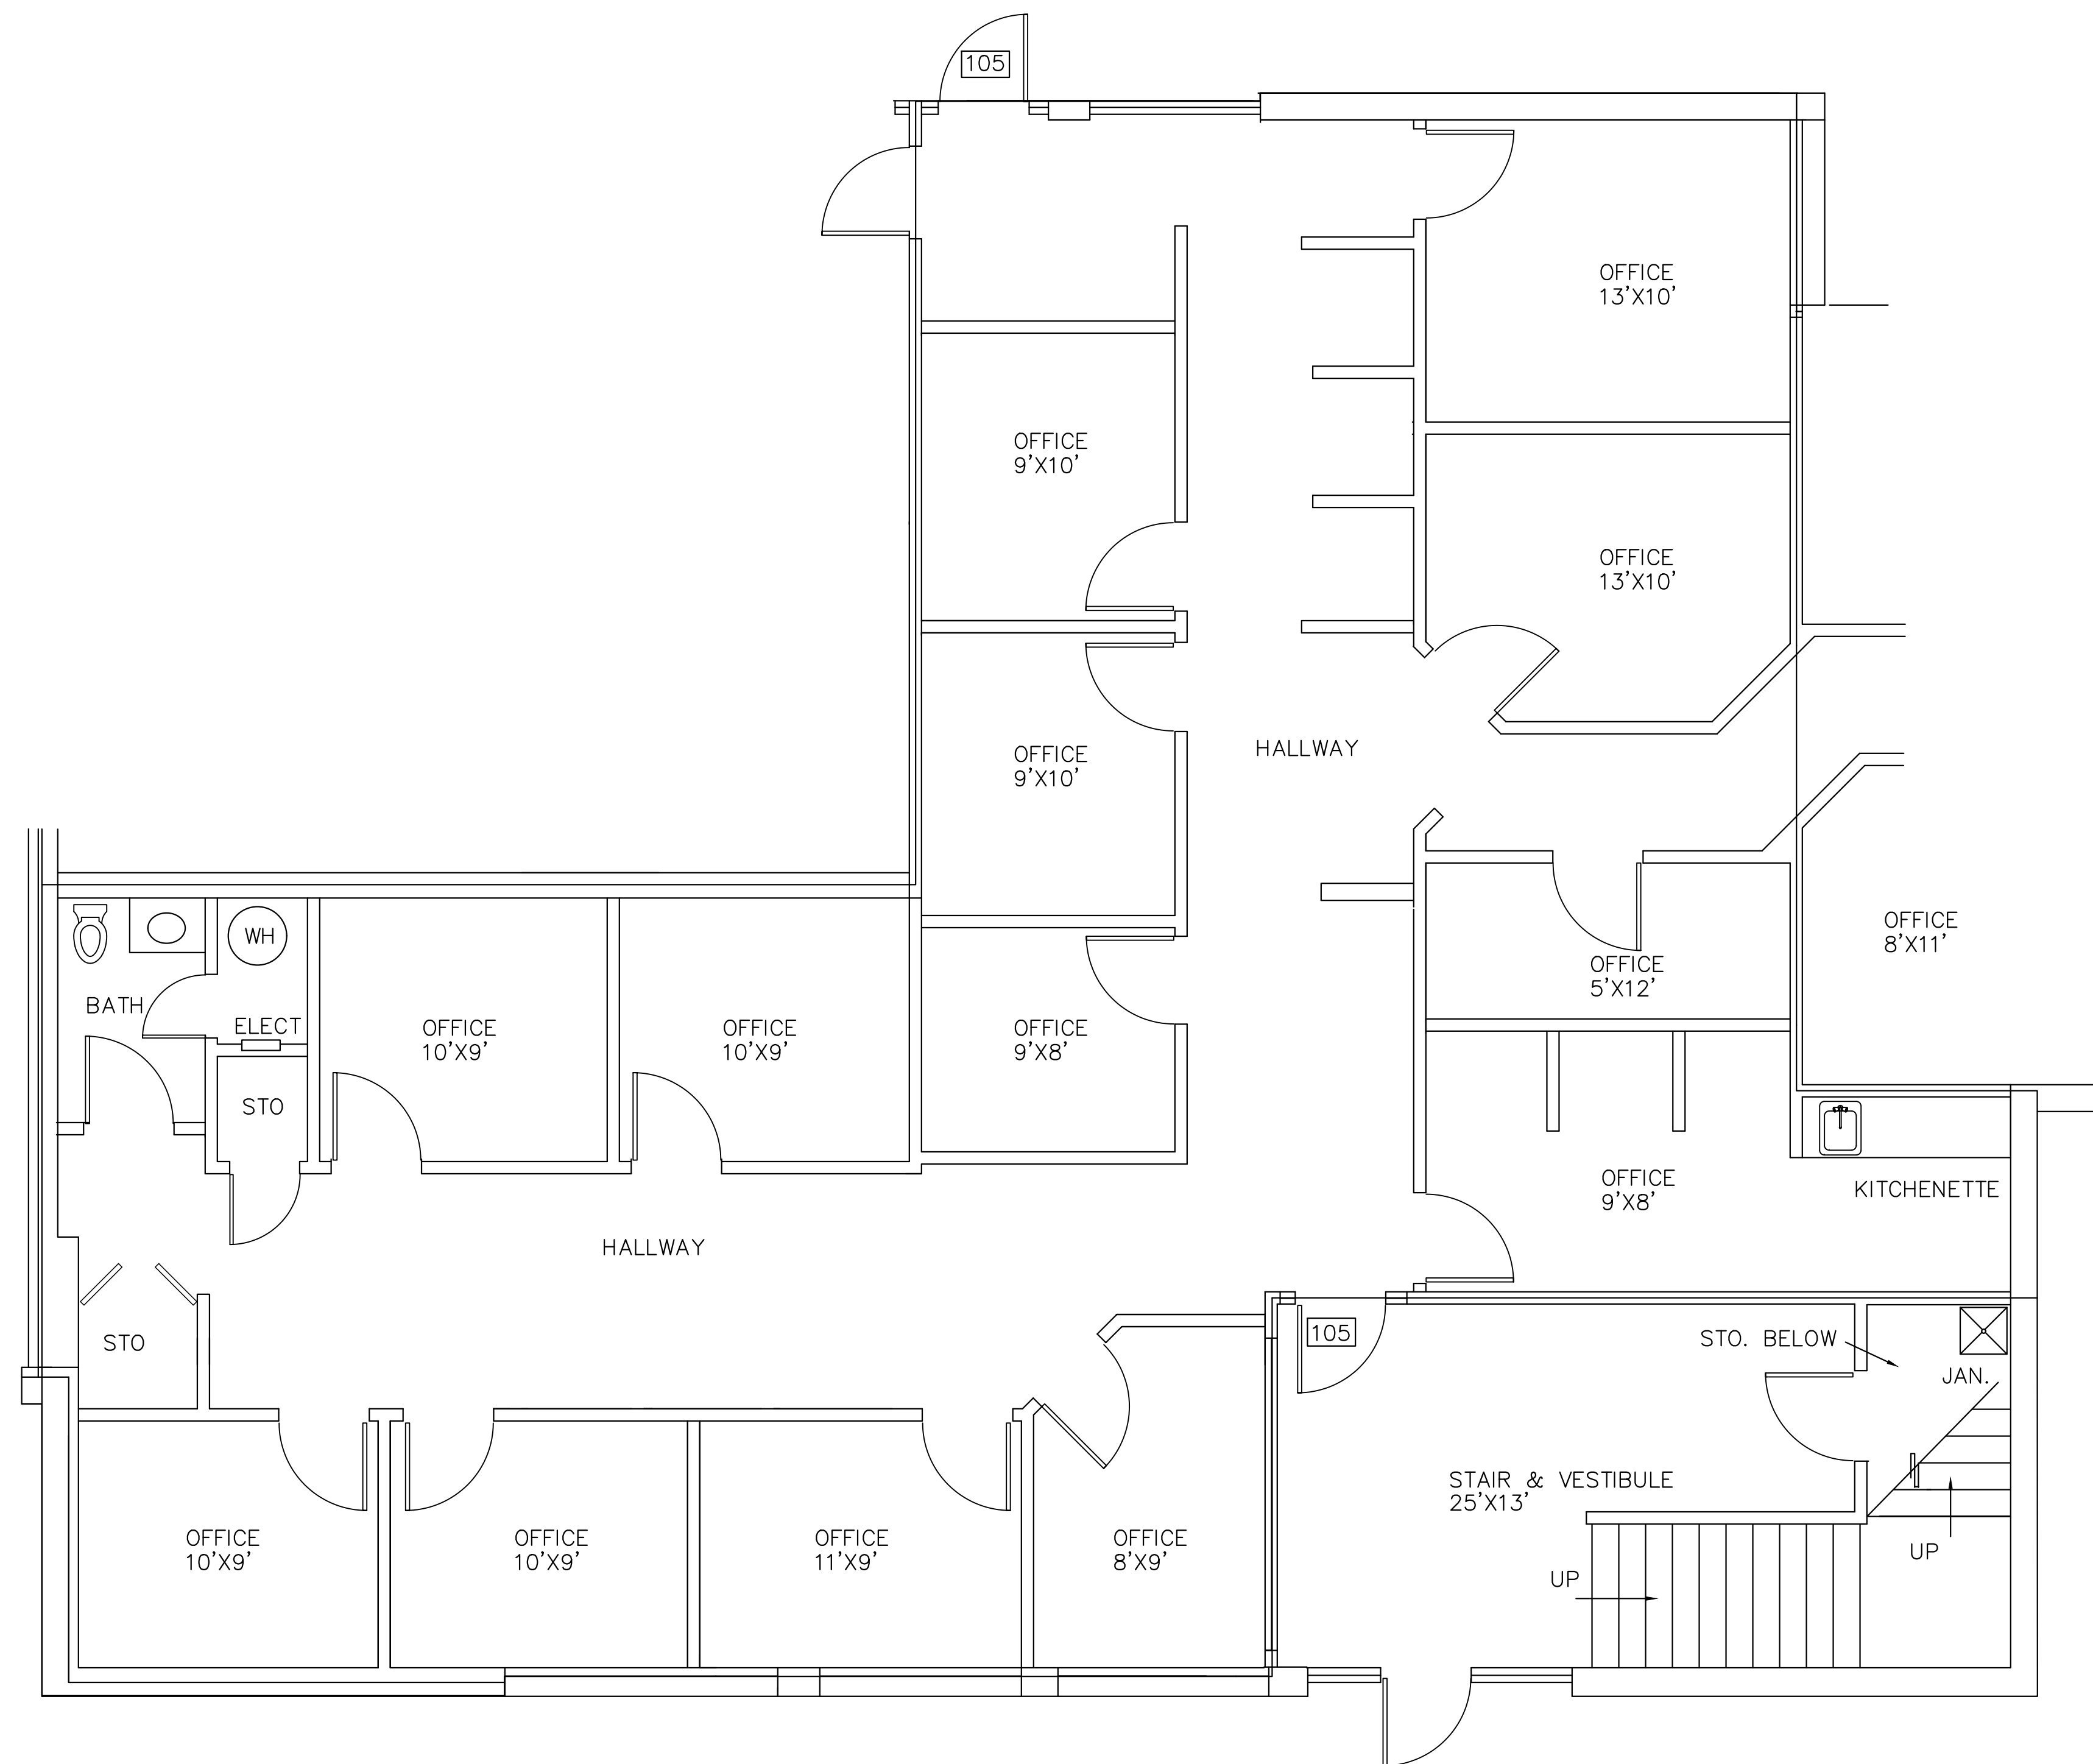

FLOOR PLAN

SCALE 1/4" = 1'-0" on 24x36 paper