
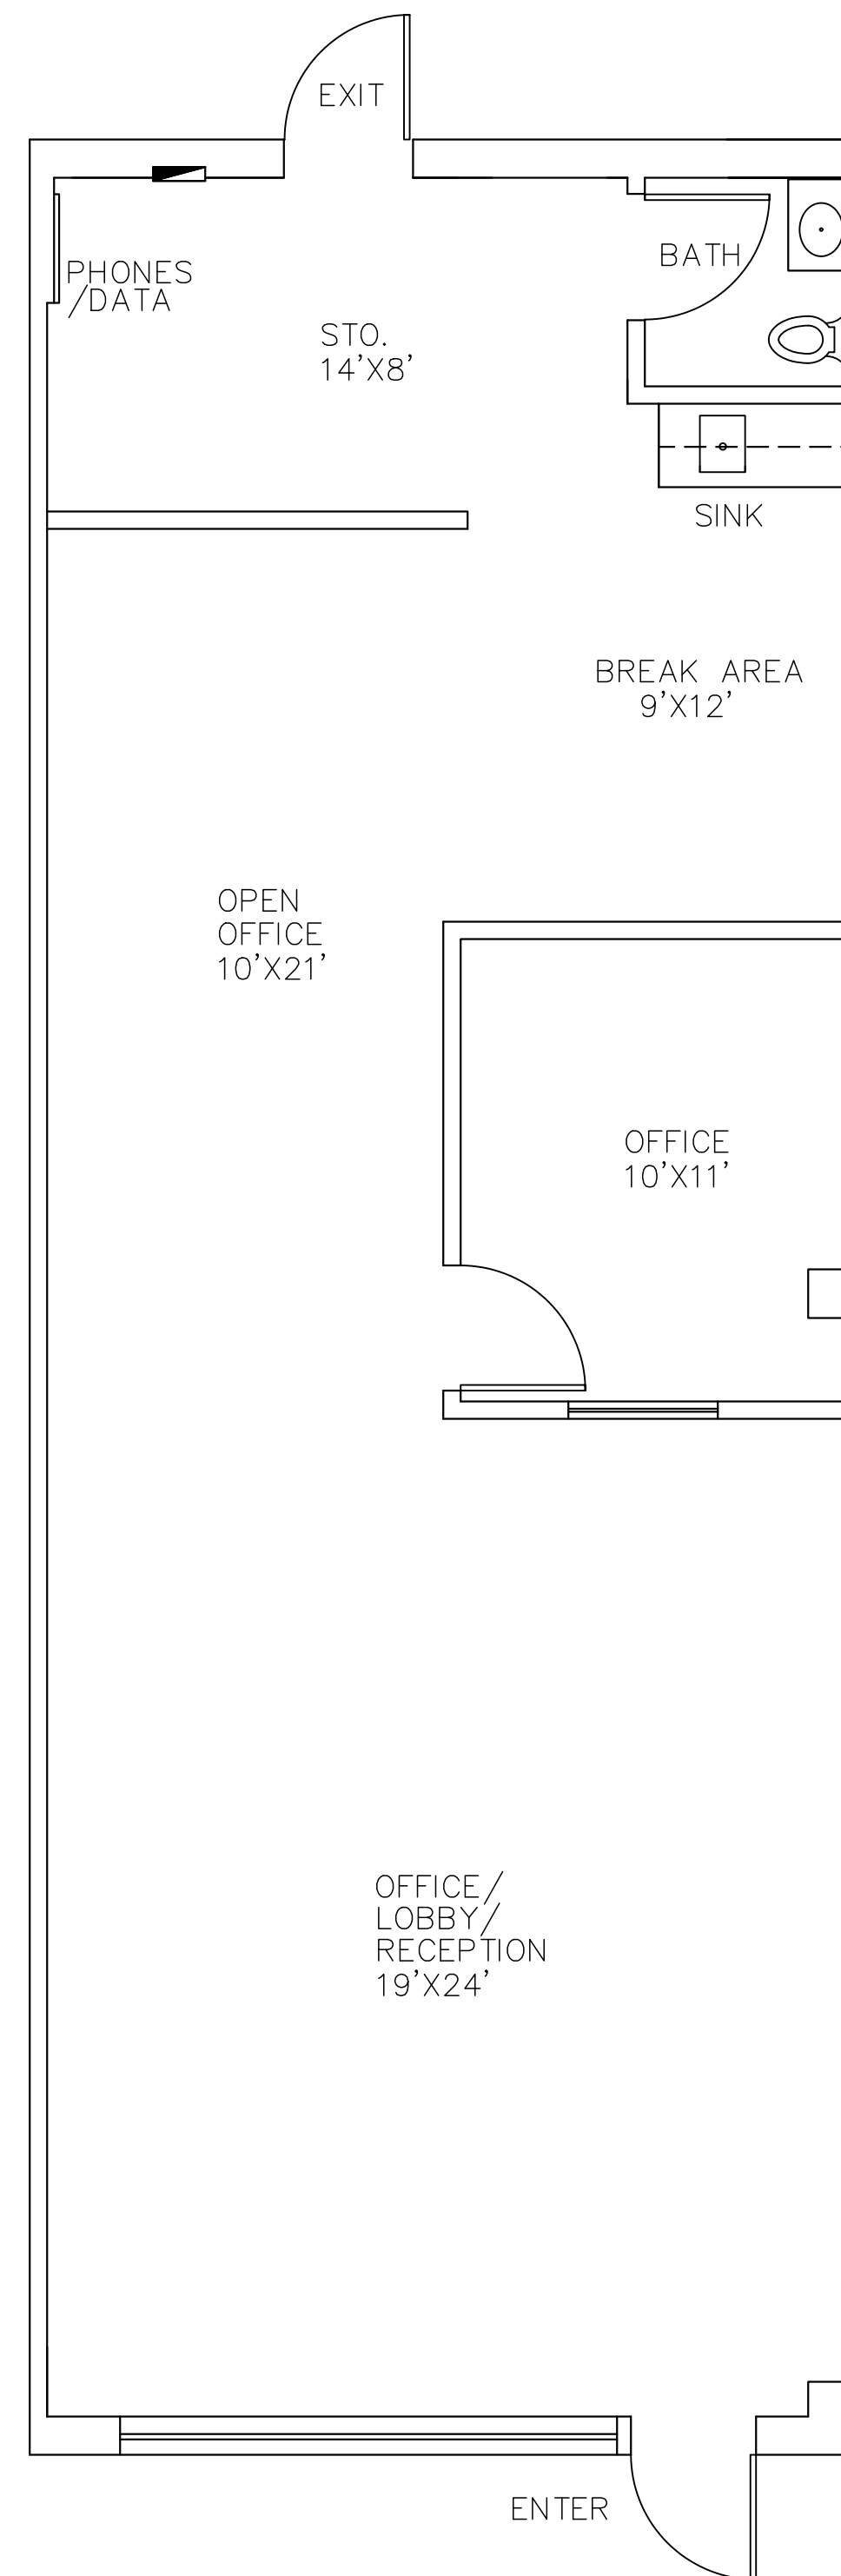


 

 **2515 BERNADETTE**
FLOOR PLAN
SCALE: 1/4"=1'-0"