


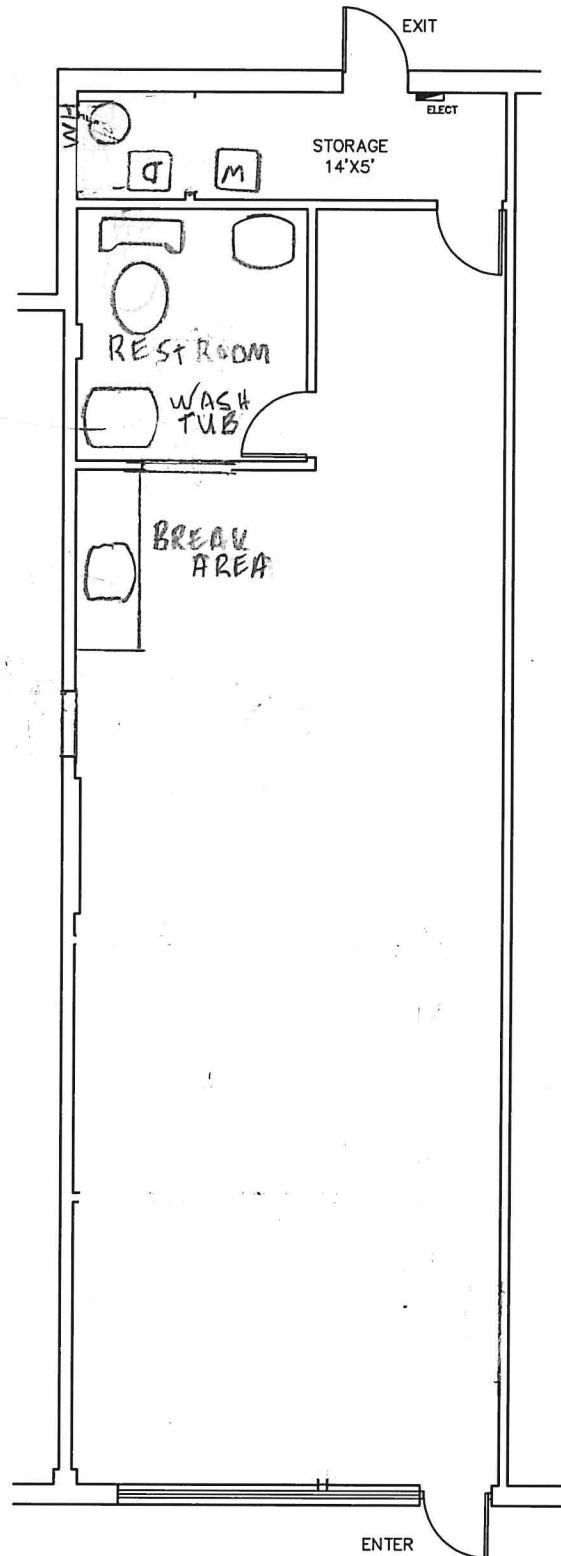

2519 BERNADETTE DR.
FLOOR PLAN

SCALE 3/16" = 1'-0" ON 11 X 17 PAPER
12-23-2020

1,300 SQ FT