


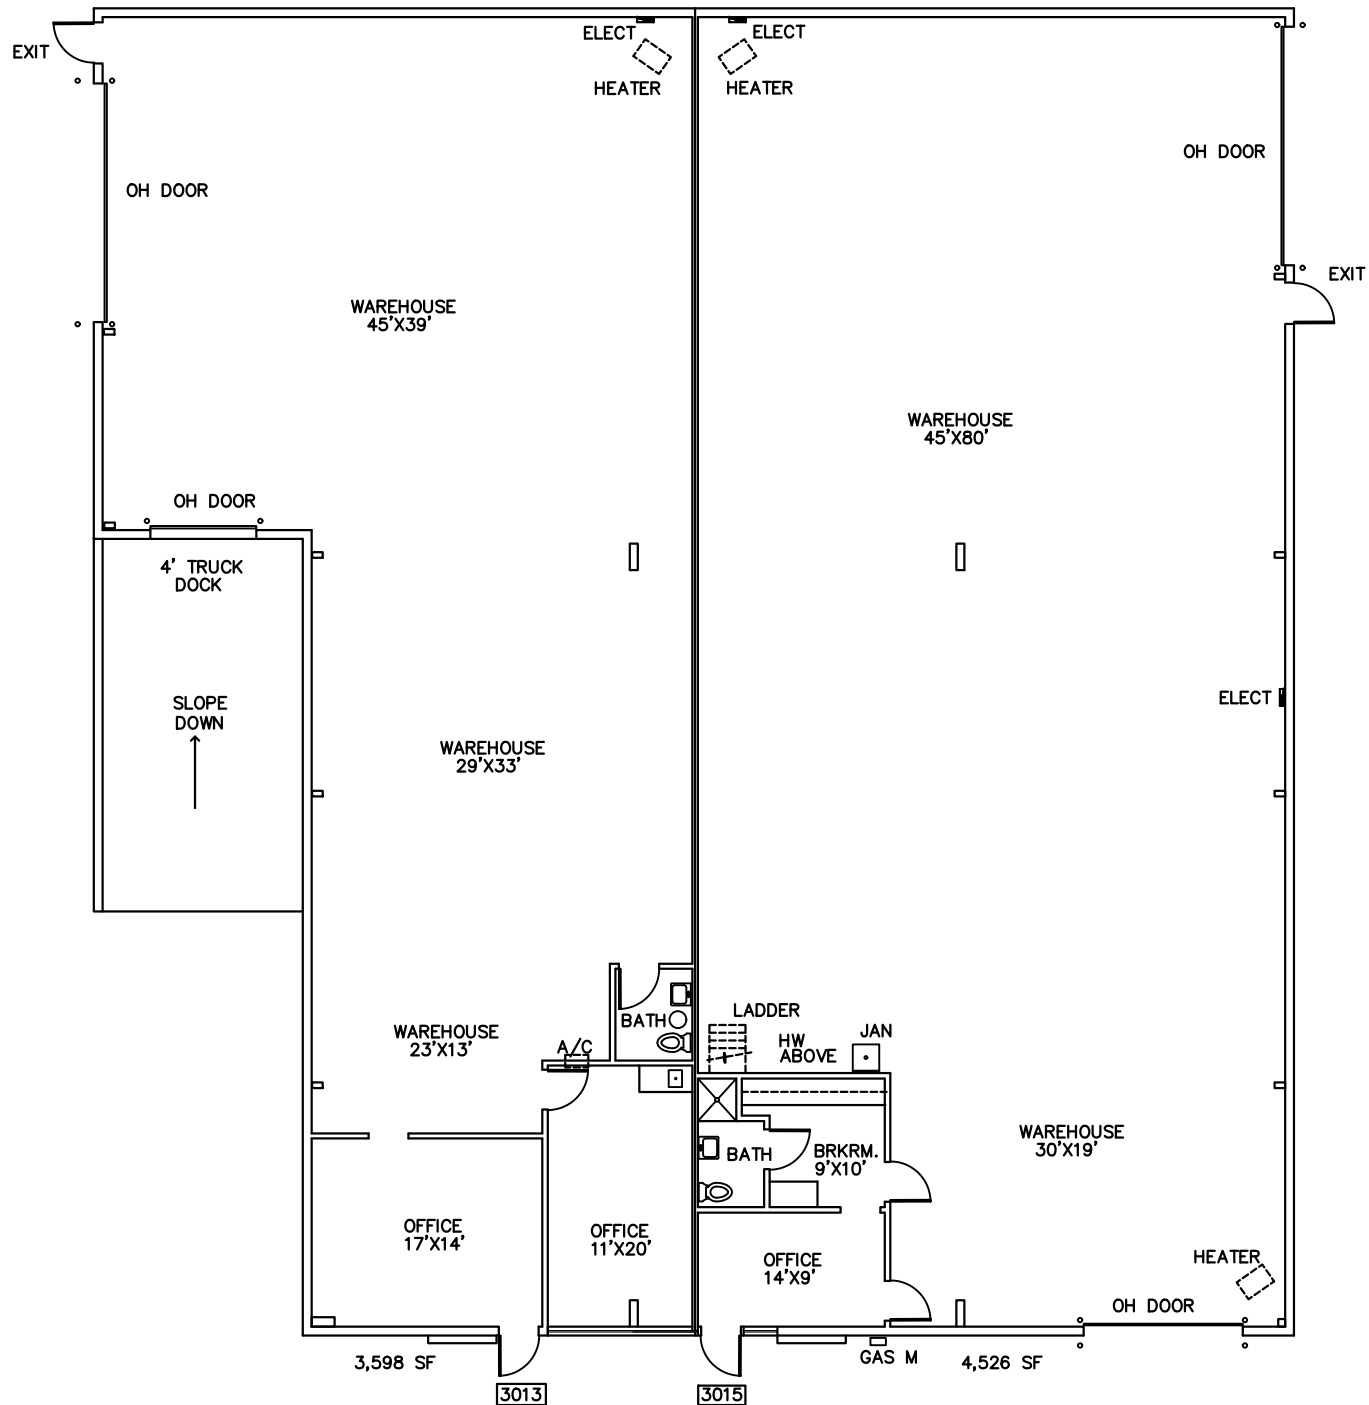

FLOOR PLANS 3013 & 3015 DAVID DRIVE
 3/16"=1'-0" SCALE ON 24 X 36 PAPER 9.25.25