


2D VACANT
2,728 SF

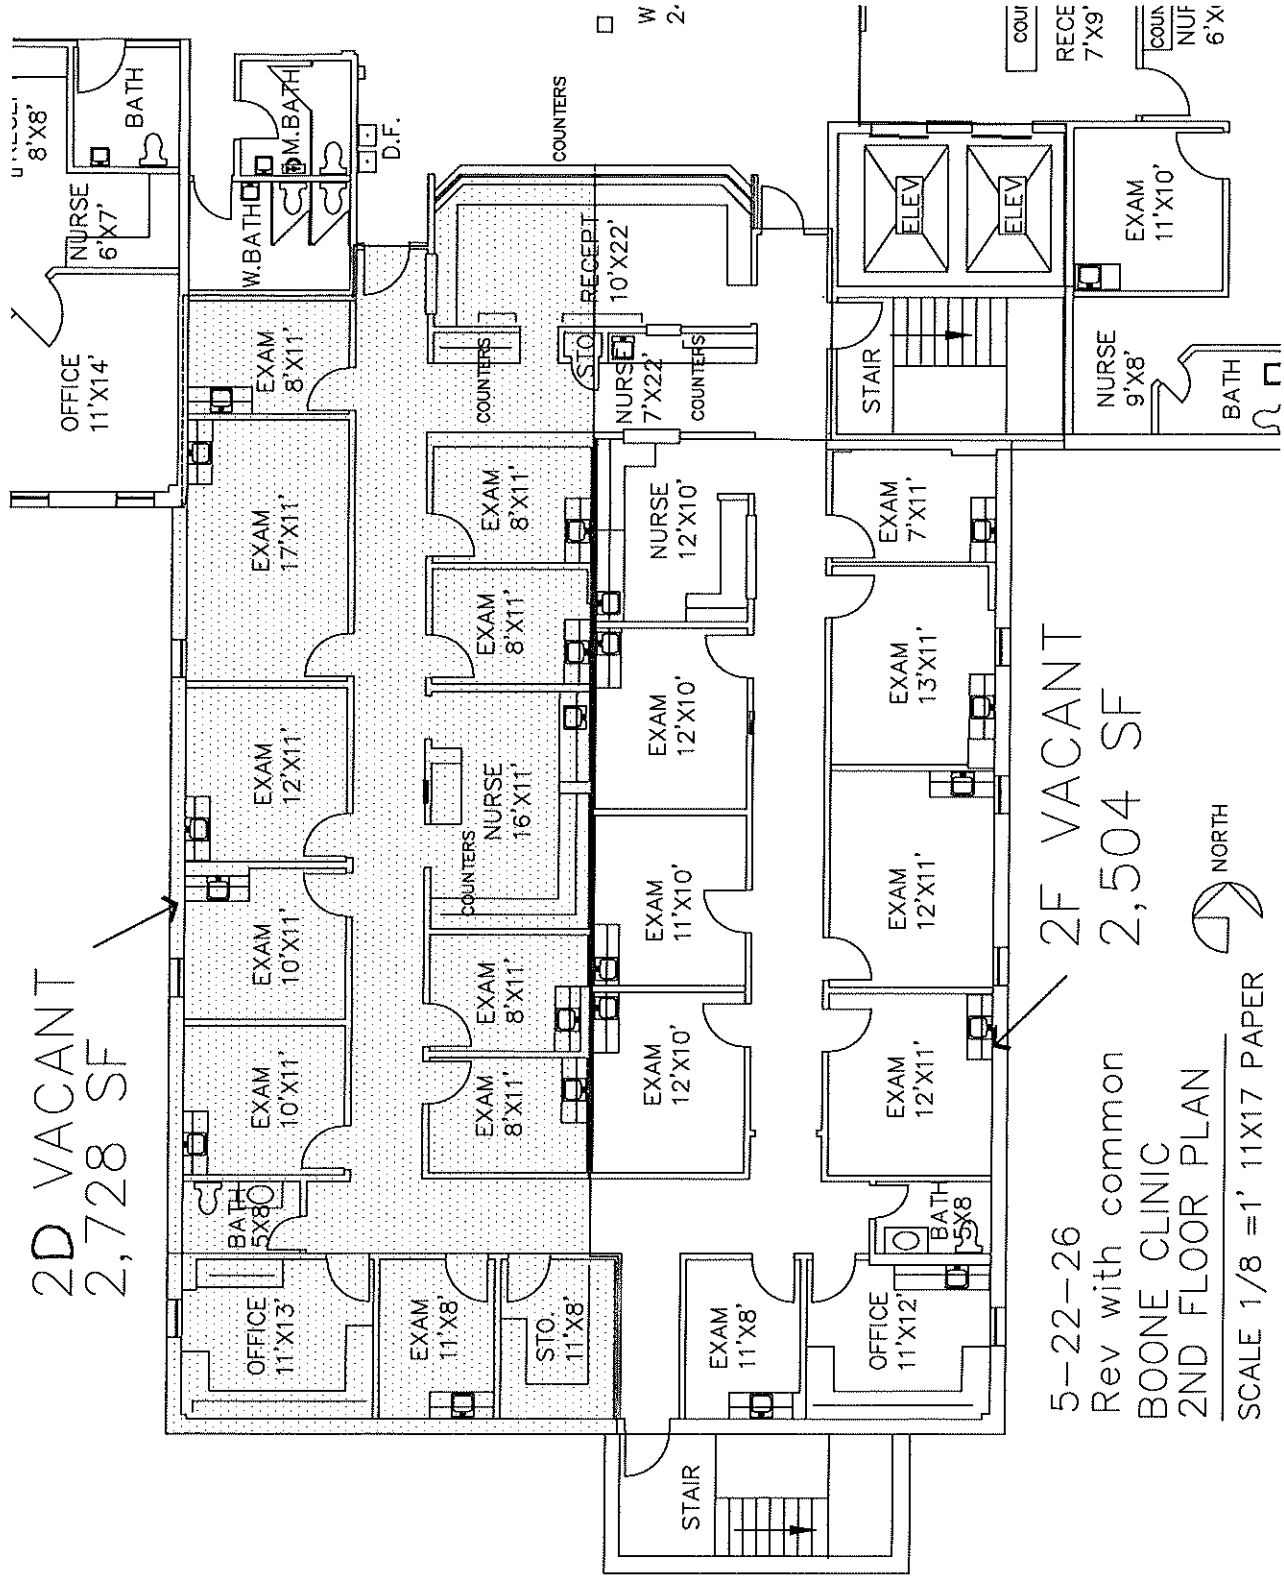

2F VACANT
2,504 SF

5-22-26
Rev with common
BOONE CLINIC
2ND FLOOR PLAN



SCALE 1/8" = 1' 11X17 PAPER