

REVISED:

mac
S.A. MC MILLIN
ARCHITECTS, INC.
573-607-0176
macarchitects5513@gmail.com
copyrights 2025

FLOOR PLAN


DATE
12.12.25

JOB NUMBER
K 5612

SCALE
3/16" = 1'-0"

SHEET

A0

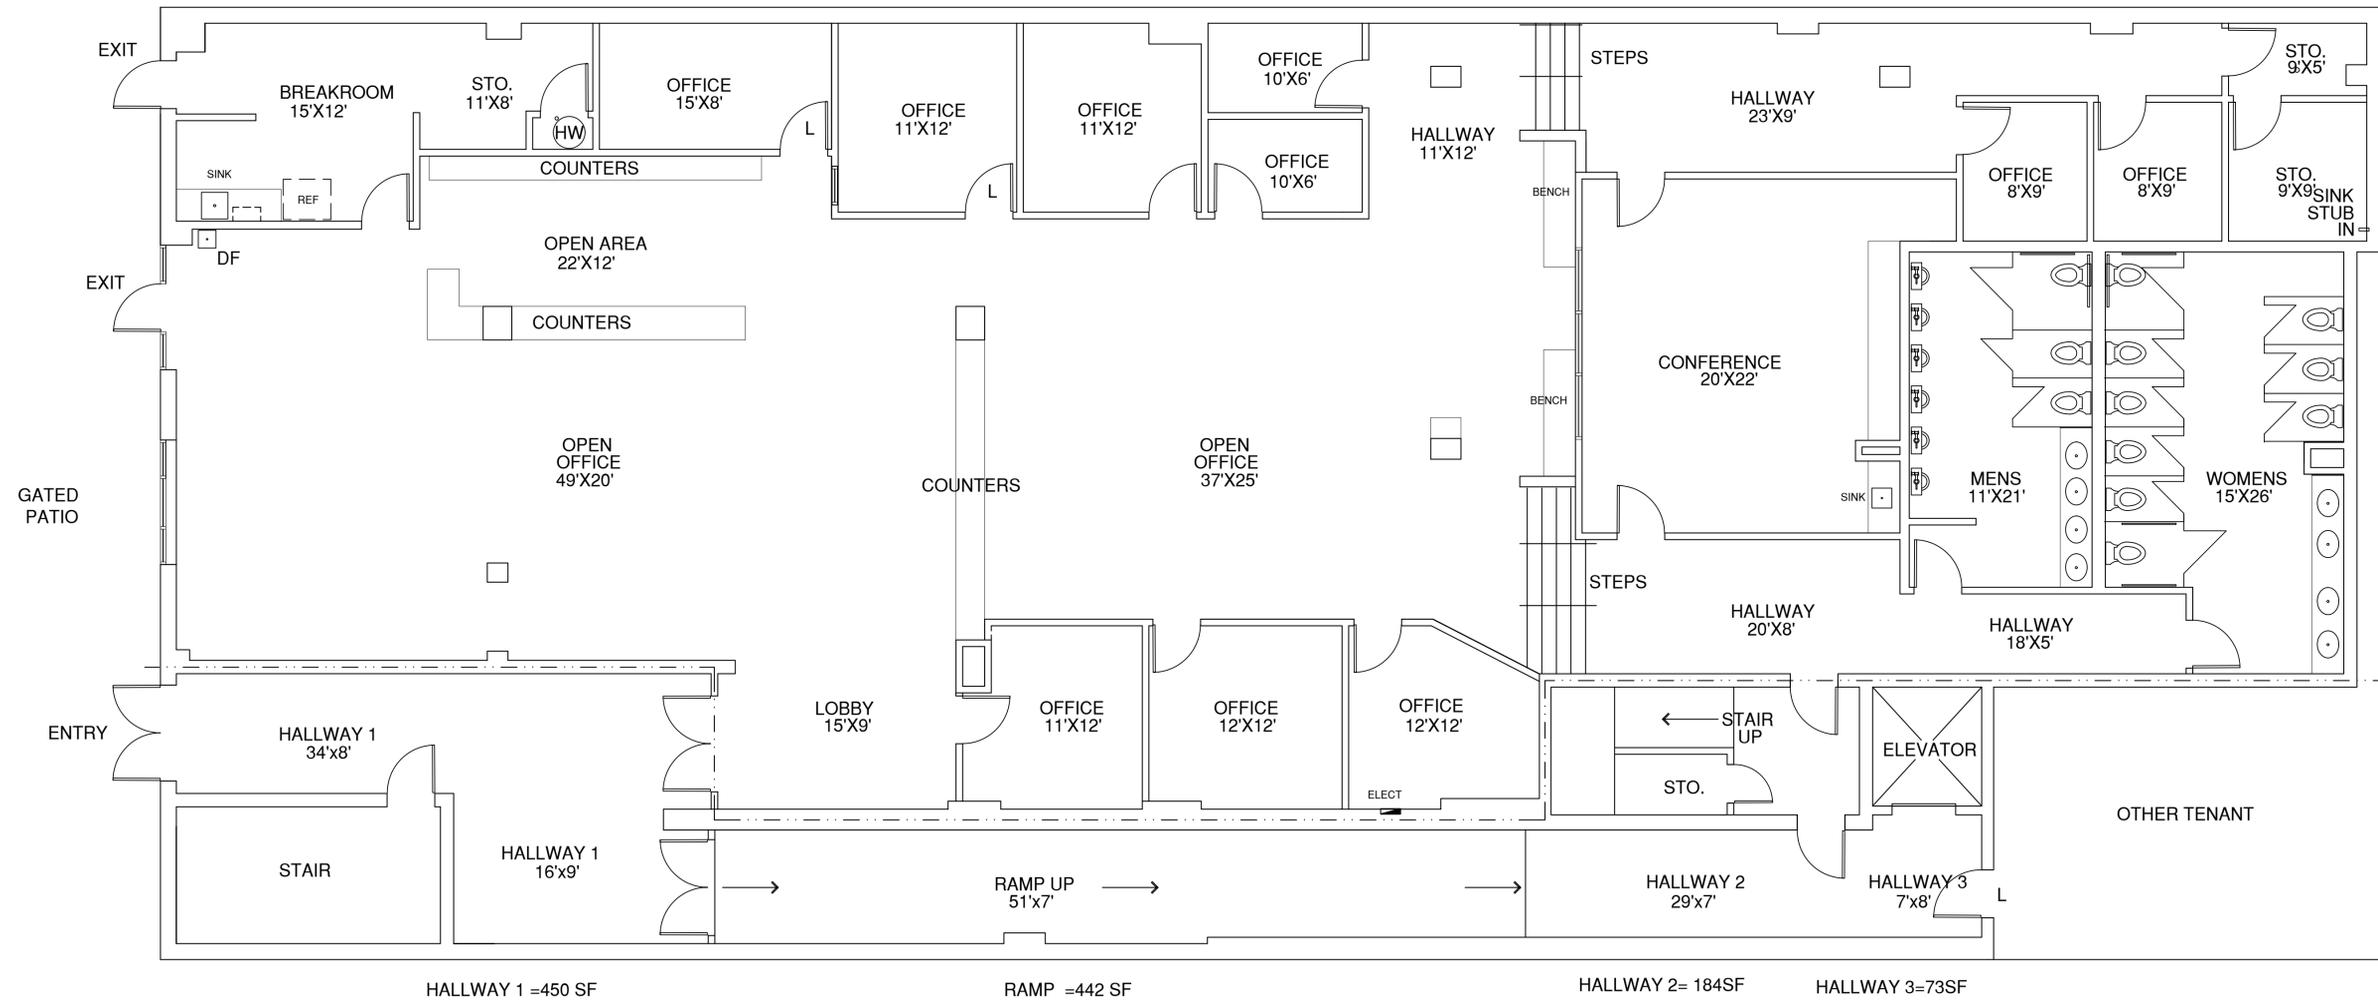

L = LOCKED DOOR
SUITE 6,278 SF

FLOOR PLAN

3/16"=1'-0" SCALE ON 24 X 36 PAPER

