


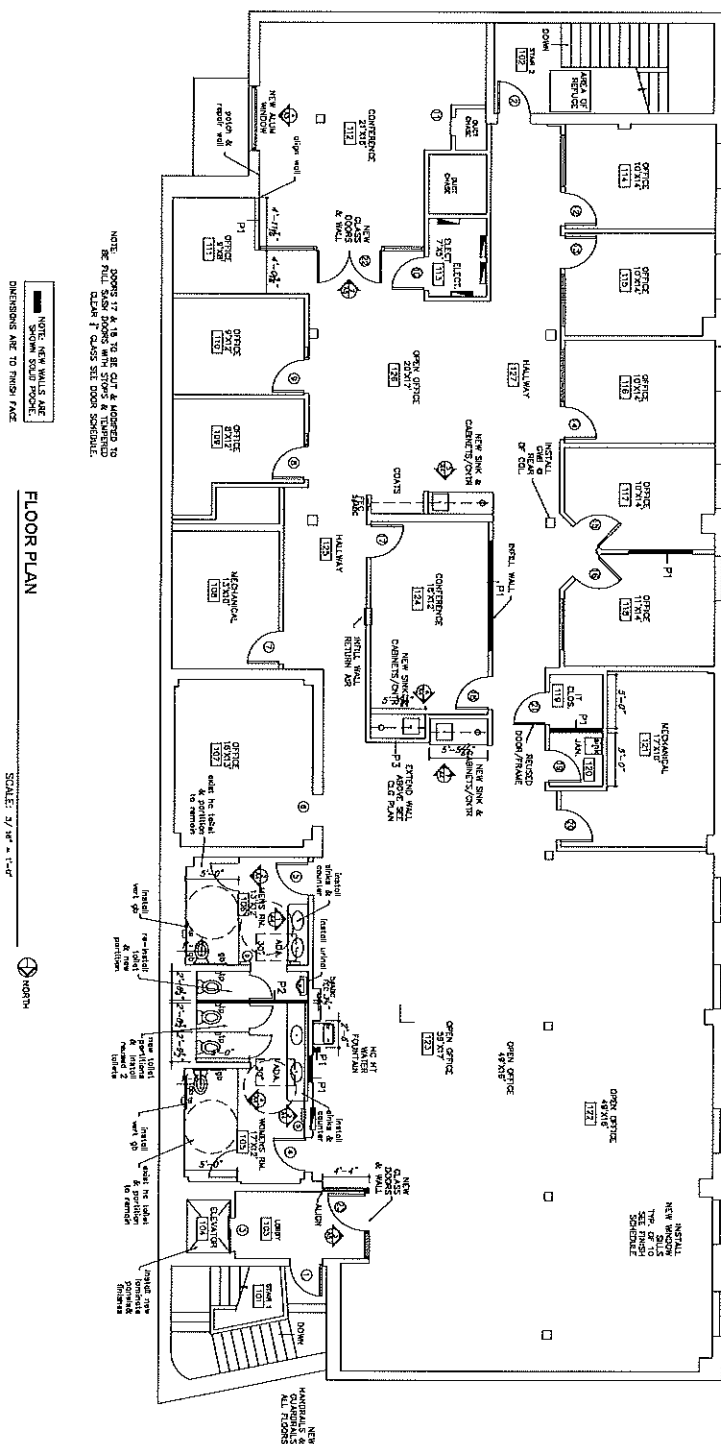

FLOOR PLAN

SCALE: 3/16" = 1'-0"



12-12-17

A2

SECOND FLOOR RENOVATION
800 Cherry St.
LAST ENTERPRISES, LLC.
COLUMBIA, MO.


mac
S.A. MACMILLAN
ARCHITECTS, INC.
P.O. BOX 10632
COLUMBIA, MO. 65205-4601
OFFICE: 573.876.6247

NOTE: THE OPEN OFFICE AREAS FOR THE EAST AND WEST WINGS ARE SHOWN IN THE REFLECTED CEILING PLAN. THE EAST AND WEST WINGS ARE SHOWN IN THE REFLECTED CEILING PLAN.

NOTE: NEW WALLS ARE SHOWN IN SOLID BLACK.

REFLECTED CEILING PLAN

SCALE: 3/16" = 1'-0"

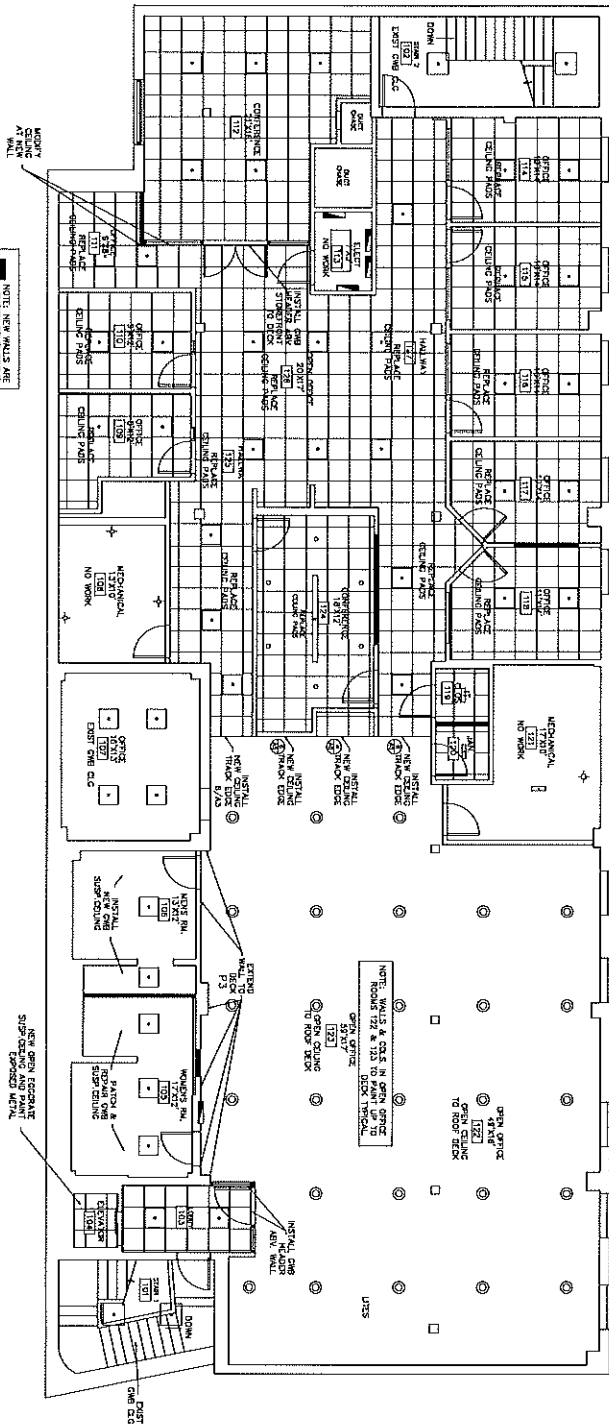

SECOND FLOOR RENOVATION 800 Cherry St. LAST ENTERPRISES, LLC. COLUMBIA, MO.

BRAC
SANDHURST
P.O. BOX 10992
COLUMBIA, MO. 65202-0992
OFFICE: 314.351.6000

CEILING PLAN

12-12-17

A3