


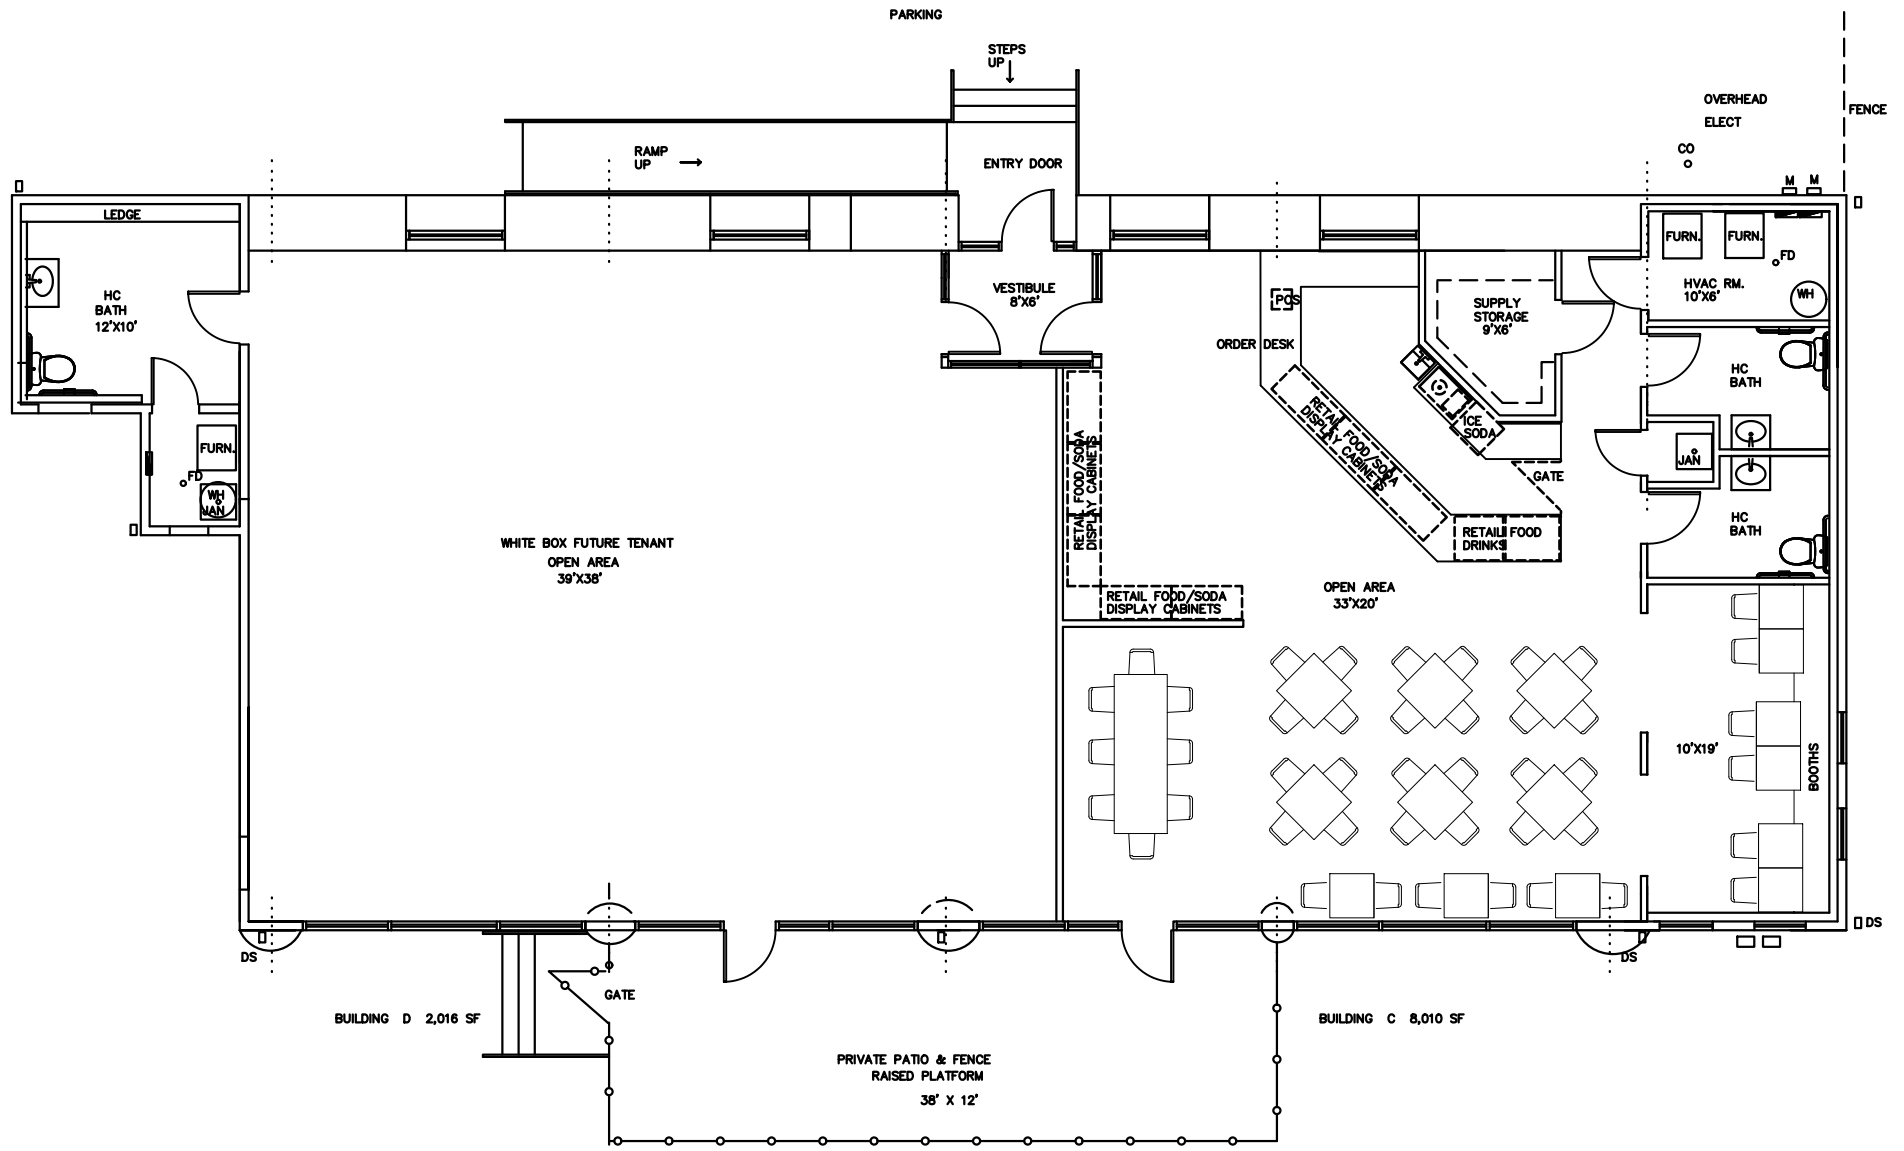

NORTH

# 801 COLLEGE AVE BLDG C & D PRELIM. FLOOR PLAN

SCALE: 1/4"=1'-0"

7-16-25