



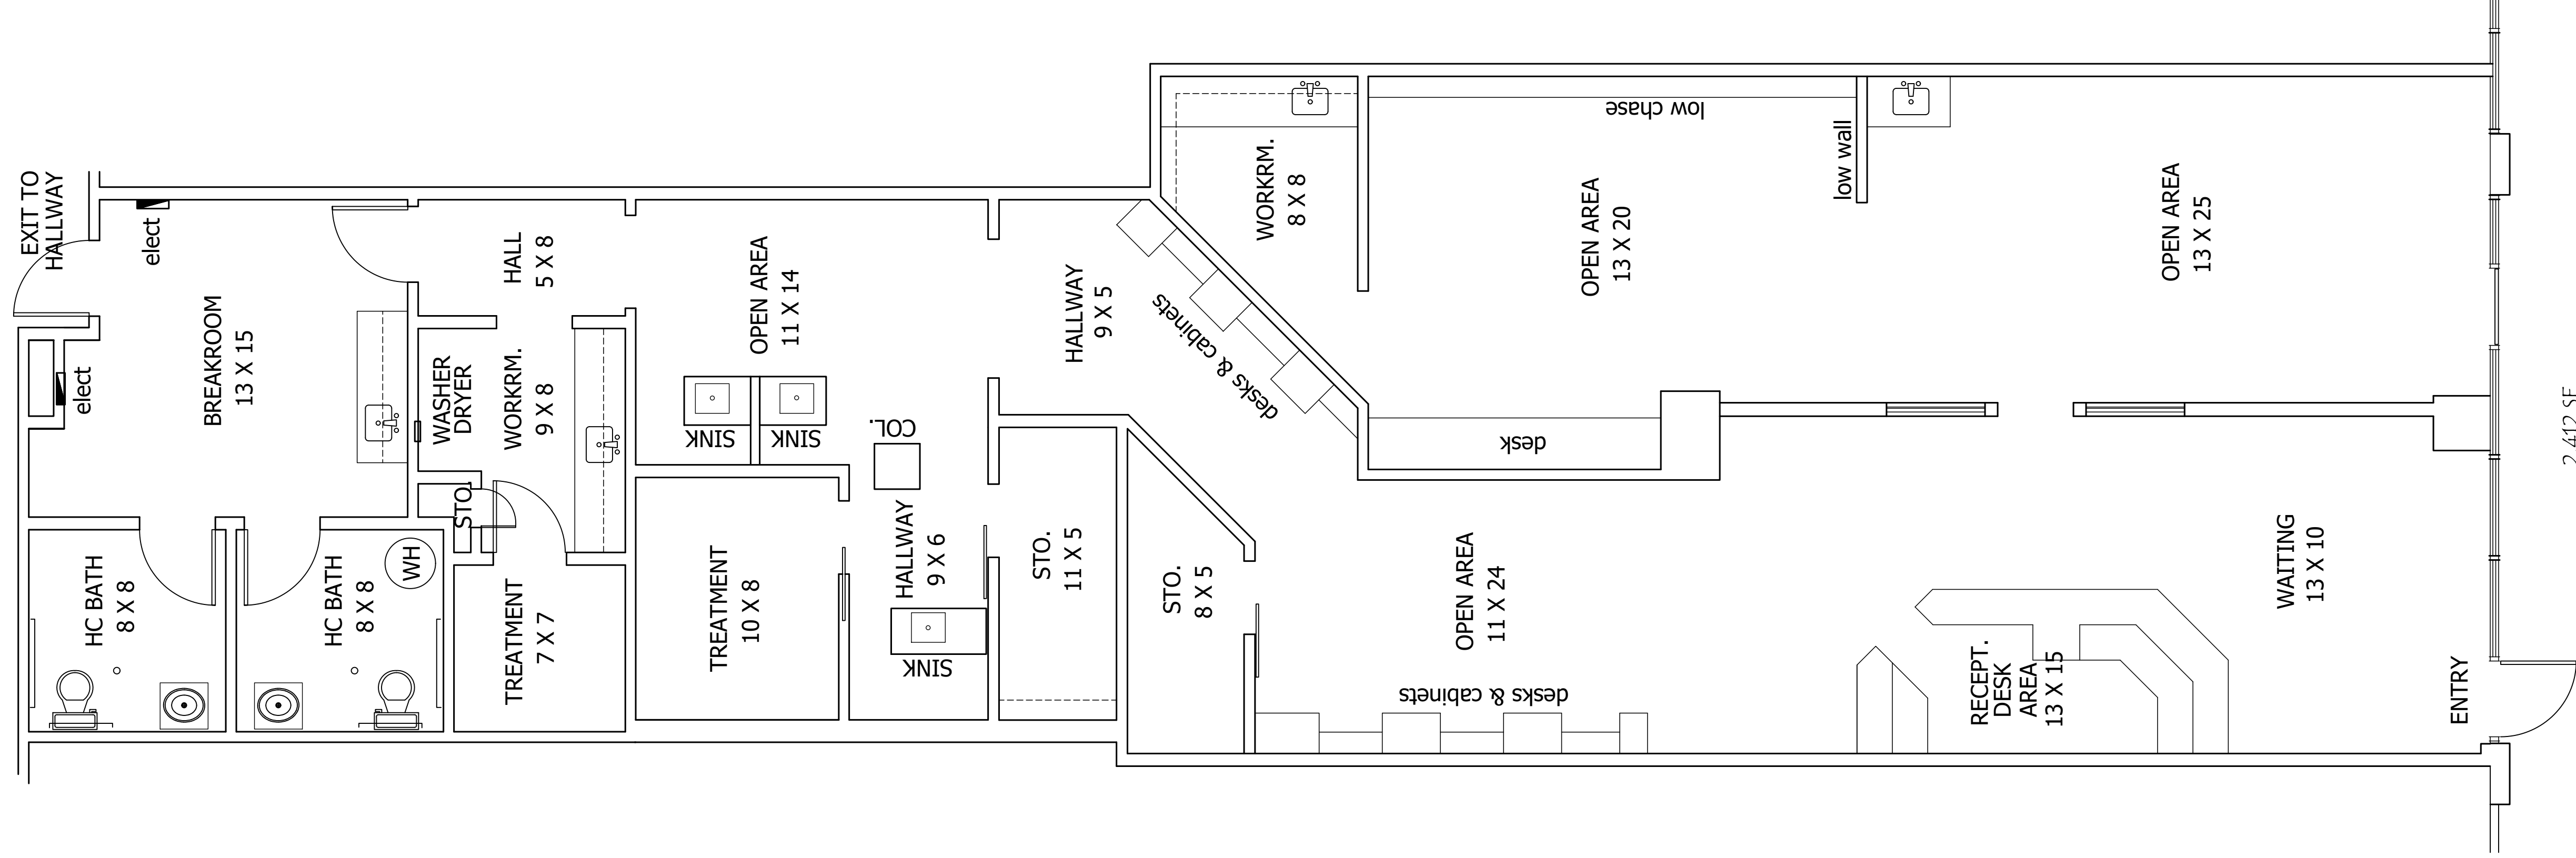

2,412 SF

904 ELM ST.#104 FLOOR PLAN

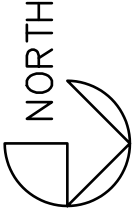

SCALE: 1/4" = 1'-0" ON 24X36 PAPER 5.125 SM