


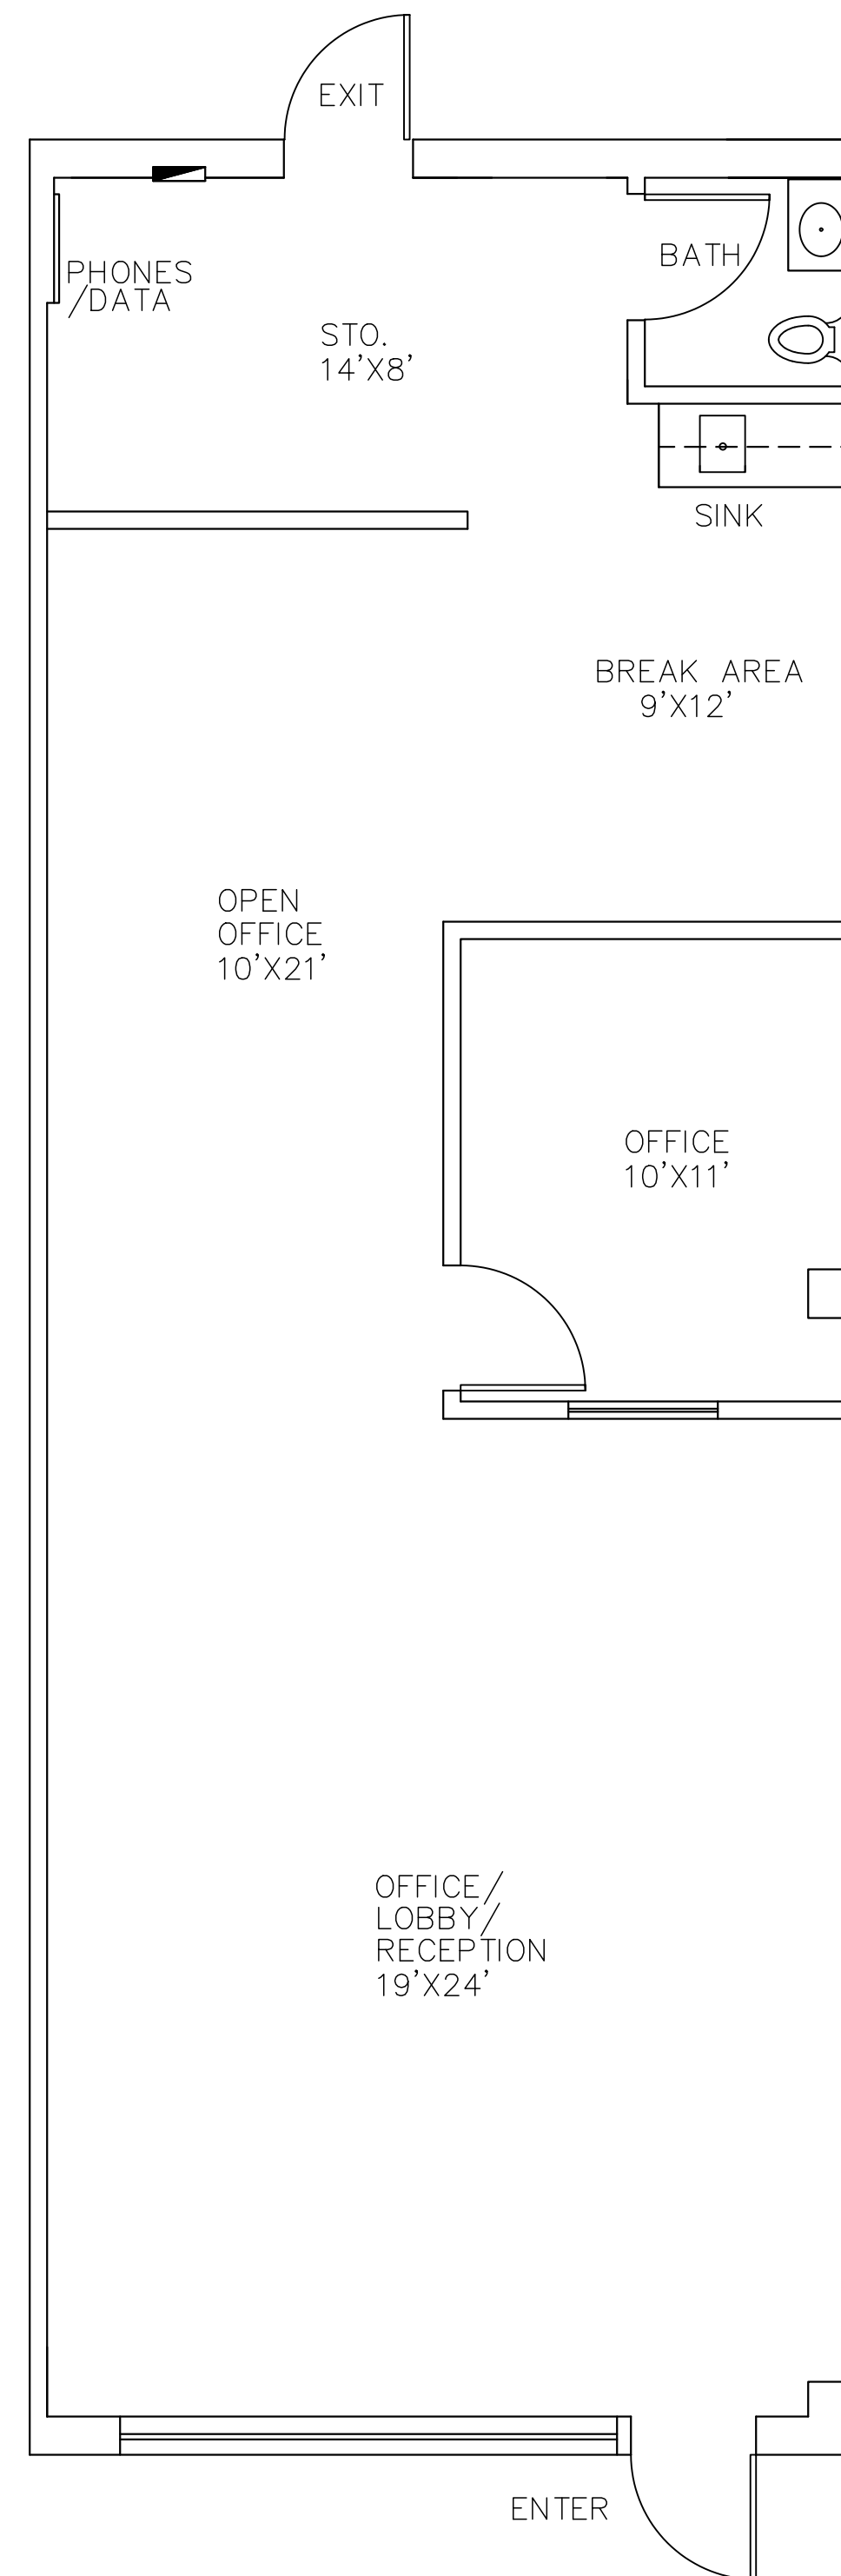

 **2515 BERNADETTE
FLOOR PLAN**
SCALE: 1/4"=1'-0"