




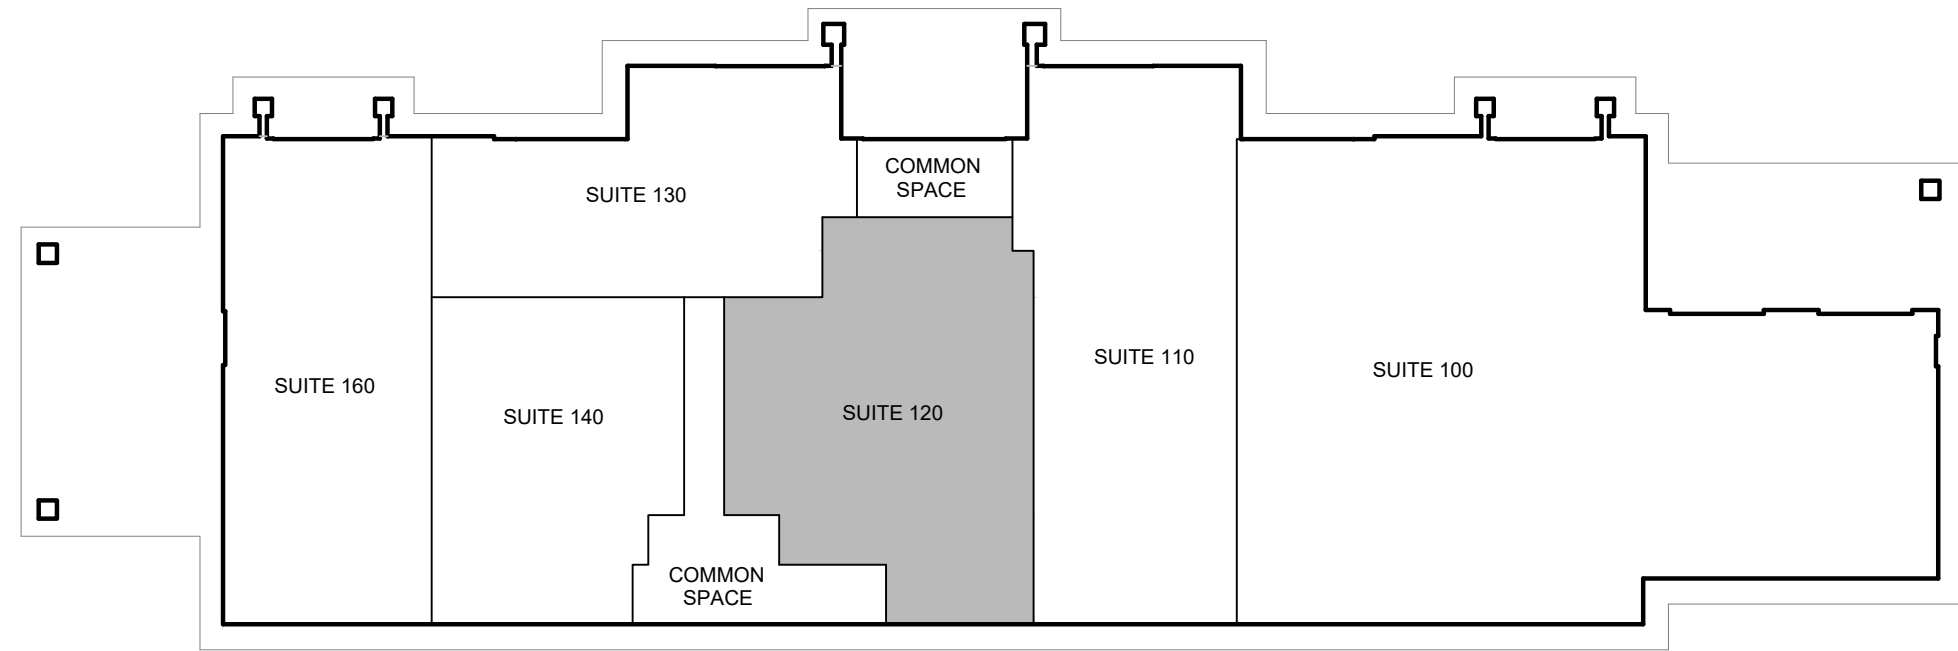

KEY PLAN
Not to SCALE

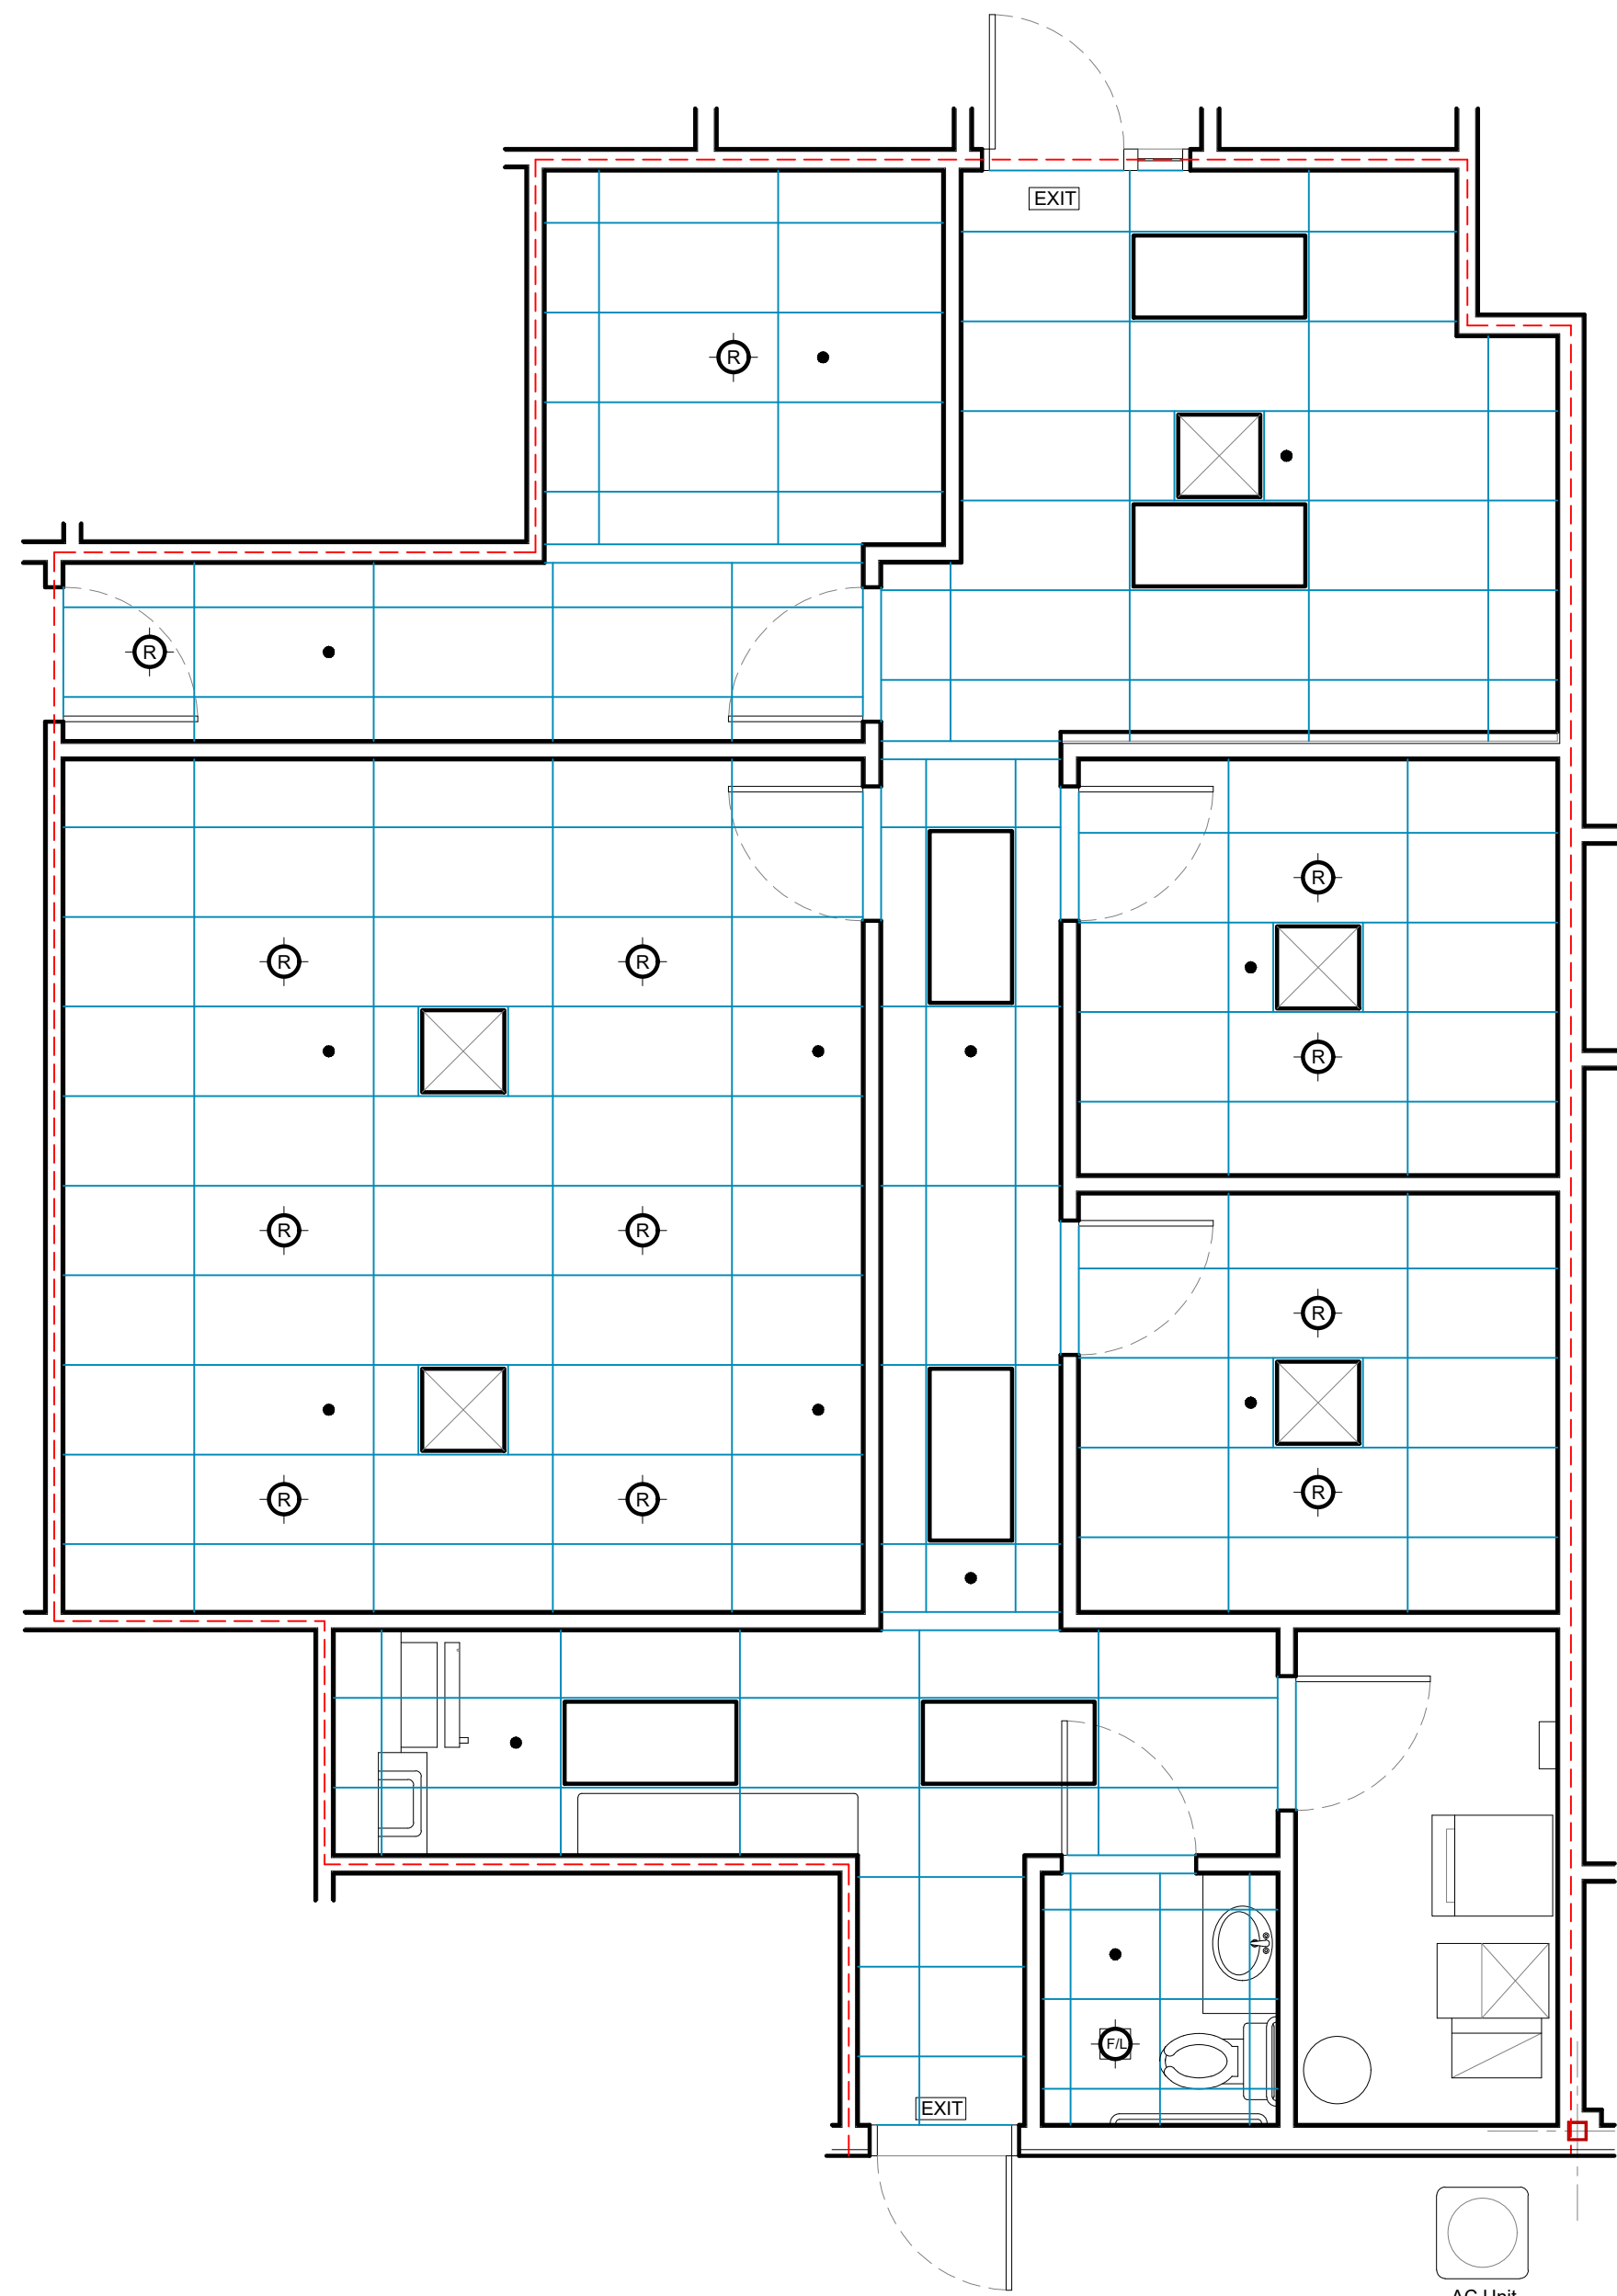


2
A-200
EXISTING CEILING PLAN
SCALE 1/4" = 1'-0"

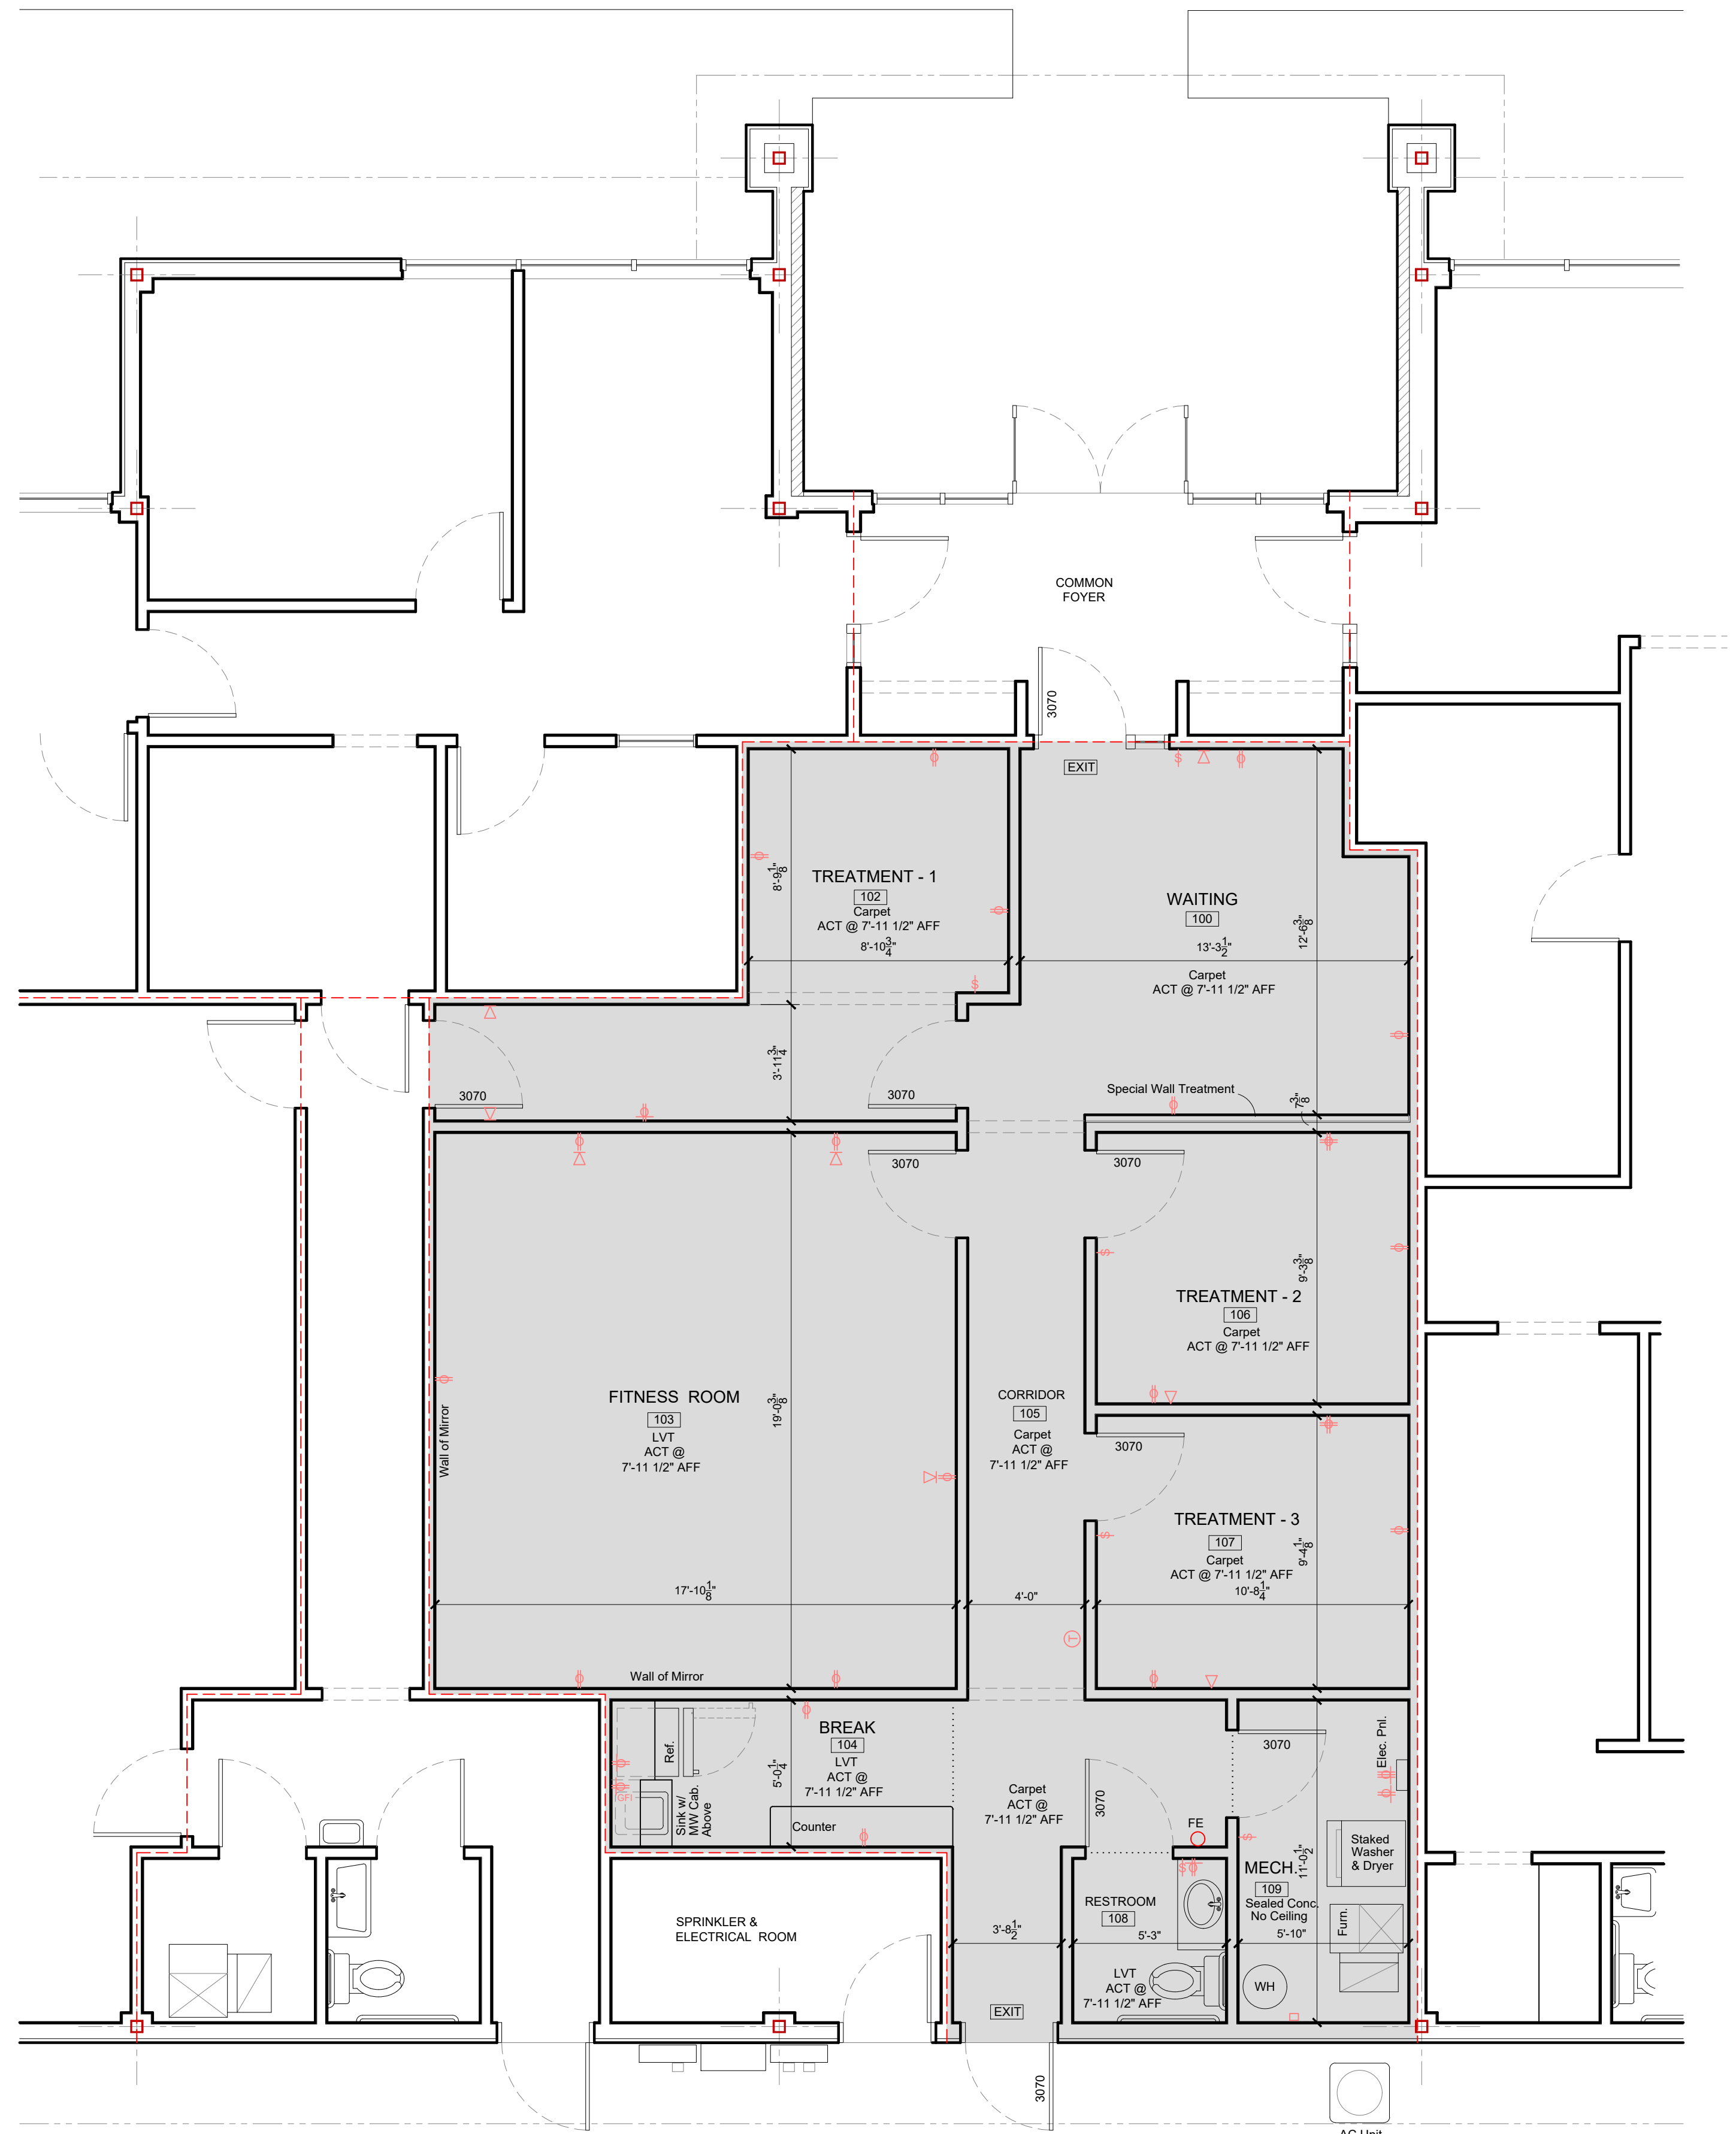

1
A-200
EXISTING FLOOR PLAN
SCALE 1/4" = 1'-0"
1,257 Sq. Ft. - Tenant Space

Demising Wall

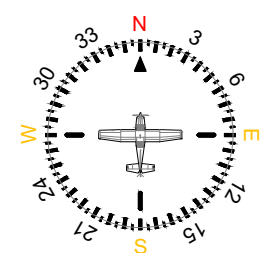

THESE DRAWINGS REPRESENT A BUILDERS SET OF DRAWINGS AND ARE TO BE USED AS A GUIDE TO THE DESIGN AND CONSTRUCTION PROCESS. THIS SET OF DOCUMENTS IN NO WAY CONSTITUTES A CONTRACT. THE CLIENT AGREES TO HOLD ORSCHELN PROPERTIES, L.L.C. HARMLESS IN THE EVENT SUCH SERVICE IS REQUIRED. ALL WORK WILL BE PERFORMED BY OR UNDER THE DIRECT SUPERVISION OF A REGISTERED AND LICENSED DESIGN PROFESSIONAL.

1313 Riley Industrial Dr.
PO Box 676
Moberly, MO 65270
Ph 660/263-3474
Fx 660/263-4853
www.orschelproperties.com



DO NOT SCALE THIS DRAWING
SOME DEVIATION FROM SCALE
MAY OCCUR FROM REPRODUCTION.
DRAWINGS ARE THE PROPERTY OF
ORSCHELN PROPERTIES.
AND MAY NOT BE COPIED OR
USED IN WHOLE OR PART WITHOUT
THE WRITTEN CONSENT OF
ORSCHELN PROPERTIES.

ISSUE		
ID	DESCRIPTION	DATE
	ISSUED DATE	04/30/25

PROJECT

Existing Tenant Space for:
ORSCHELN PROPERTIES
Woodrail Centre - Building 5 - Suite 120
1000 West Nifong
Columbia, Boone County, Missouri 65203

PROJECT NO.
25-006
SHEET TITLE
EXISTING FLOOR PLAN,

SHEET NUMBER
A-200