


2102 WHITEGATE DR.
 LOWER LEVEL
 FLOOR PLAN 11/20/22
 SCALE 1/8" = 1'-0" 24x36 paper MAC ARCHITECTS
 13,000 SF

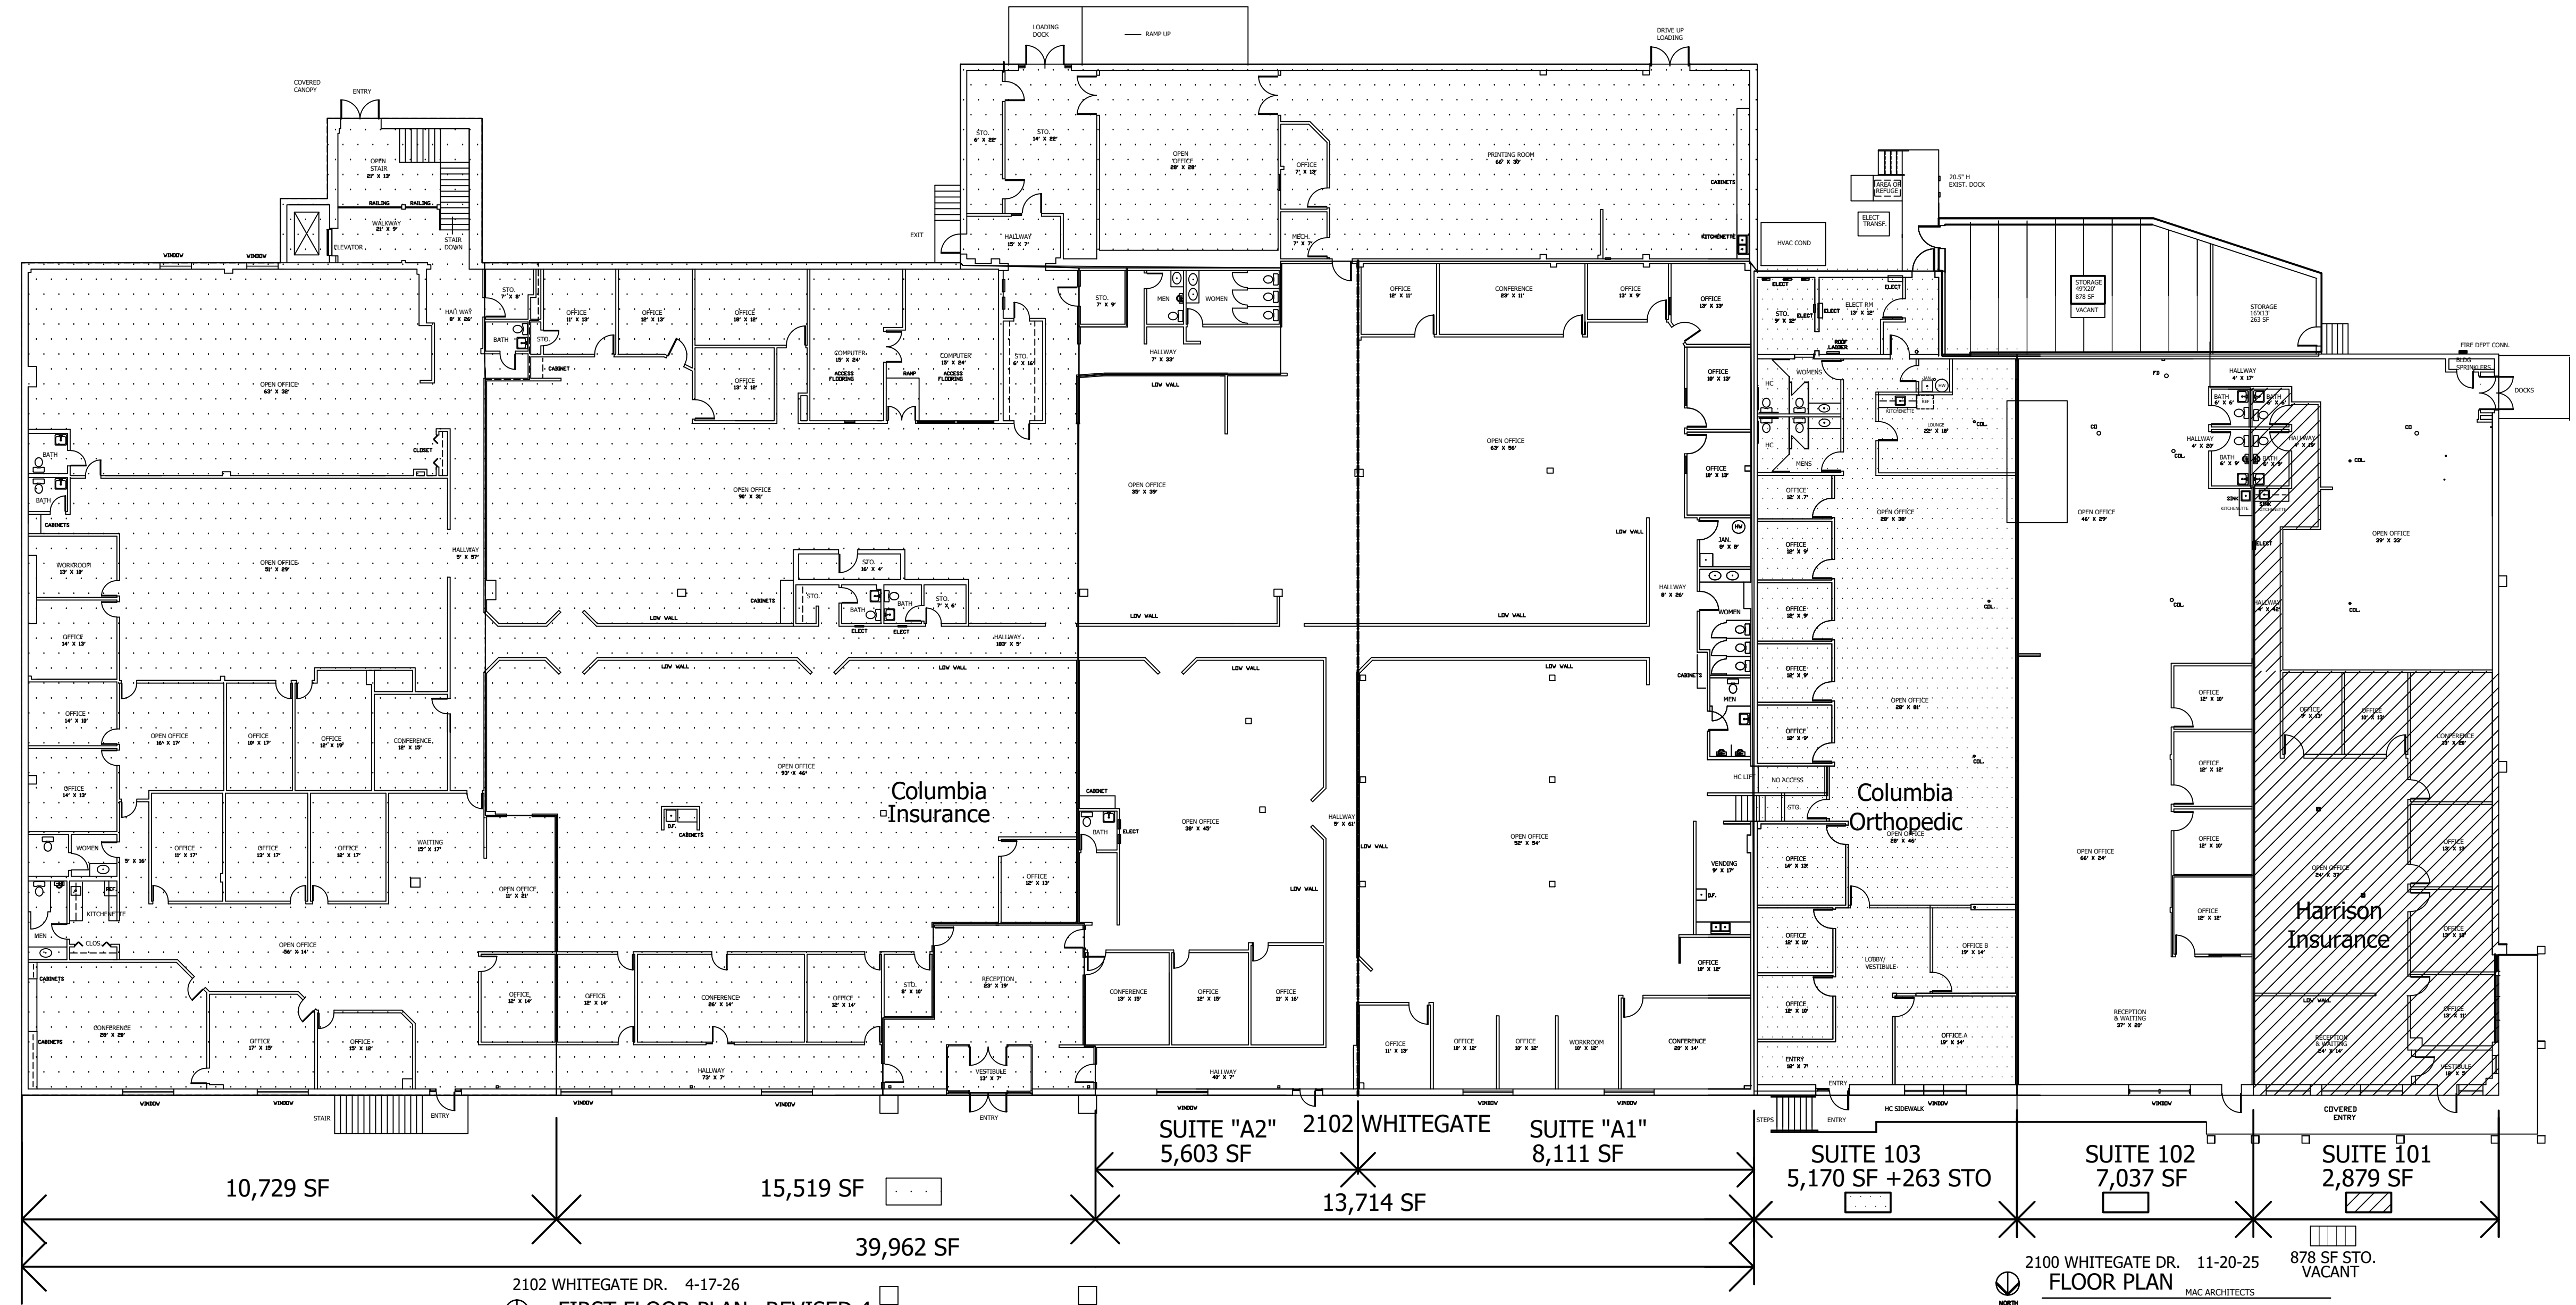

2102 WHITEGATE DR. 4-17-26
 FIRST FLOOR PLAN REVISED 4
 SCALE 1/8" = 1'-0" 24x36 paper MAC ARCHITECTS

2100 WHITEGATE DR. 11-20-25
 FLOOR PLAN
 MAC ARCHITECTS
 SCALE 1/8" = 1'-0" 24x36 paper
 878 SF STO. VACANT