


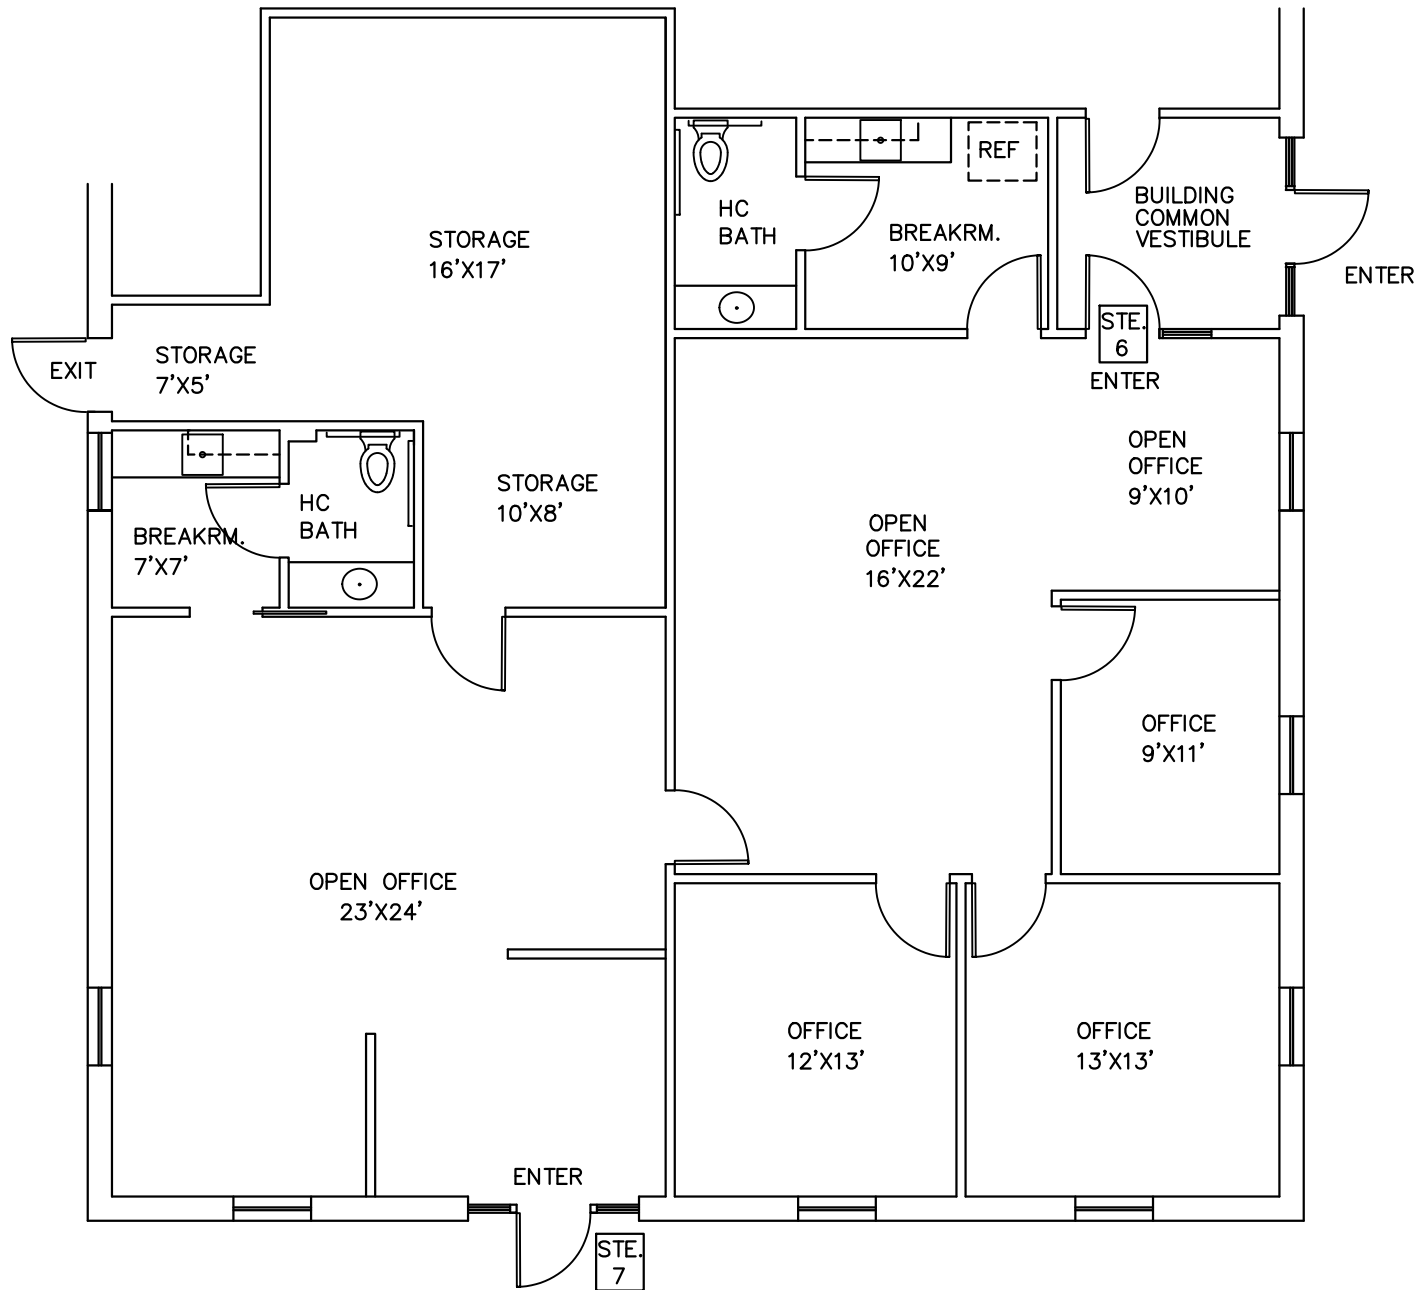

FLOOR PLAN 2000 FORUM BLVD STE 6 1,097 SF
 FLOOR PLAN 2000 FORUM BLVD STE 7 1,106 SF



1/4"=1'-0" SCALE ON 24 X 36 PAPER 9.10.25