


STE. 101 - 3800 SQFT

1750000

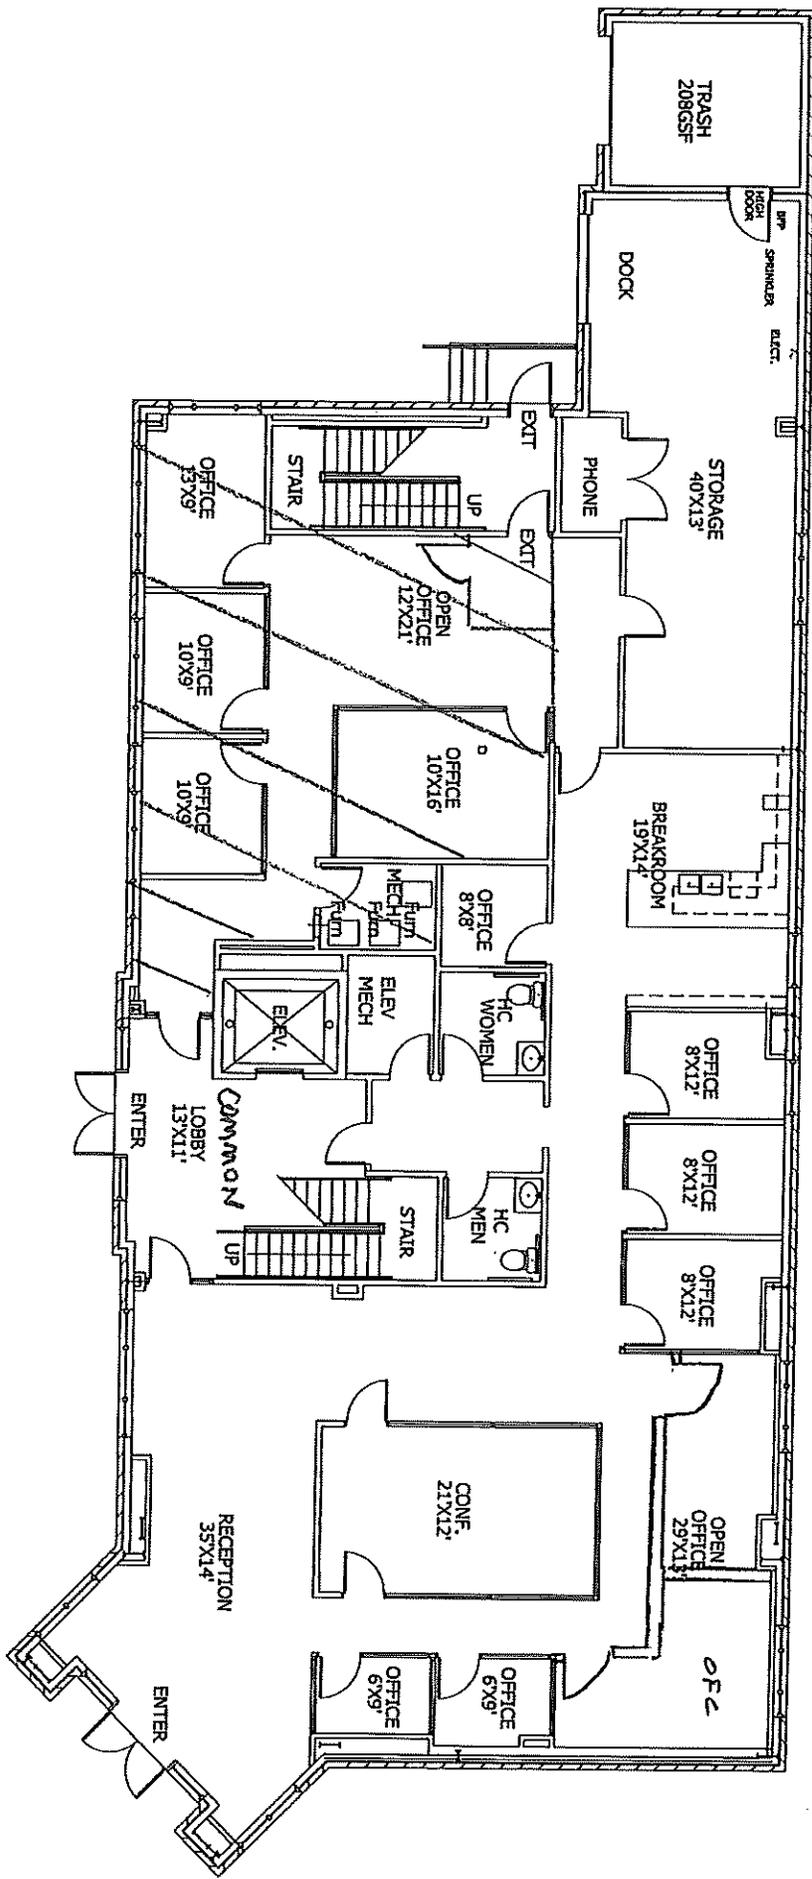

2511 Broadway Bluffs Dr.
 FIRST FLOOR PLAN SUITE

SCALE 1/4" = 1'-0"

