



3,000 SF


P-1, Cutler Hammer 250 amp 480 - 3-Phase  
 P-2, Cutler Hammer 200 amp 840-panel, 1-Phase  
 Transformer - CE 112.5 KVA 60 Hz 3 PH 5.4% IMP  
 Primary (Y) 480 Volts  
 Secondary (X) 208 Volts / 120 Volts

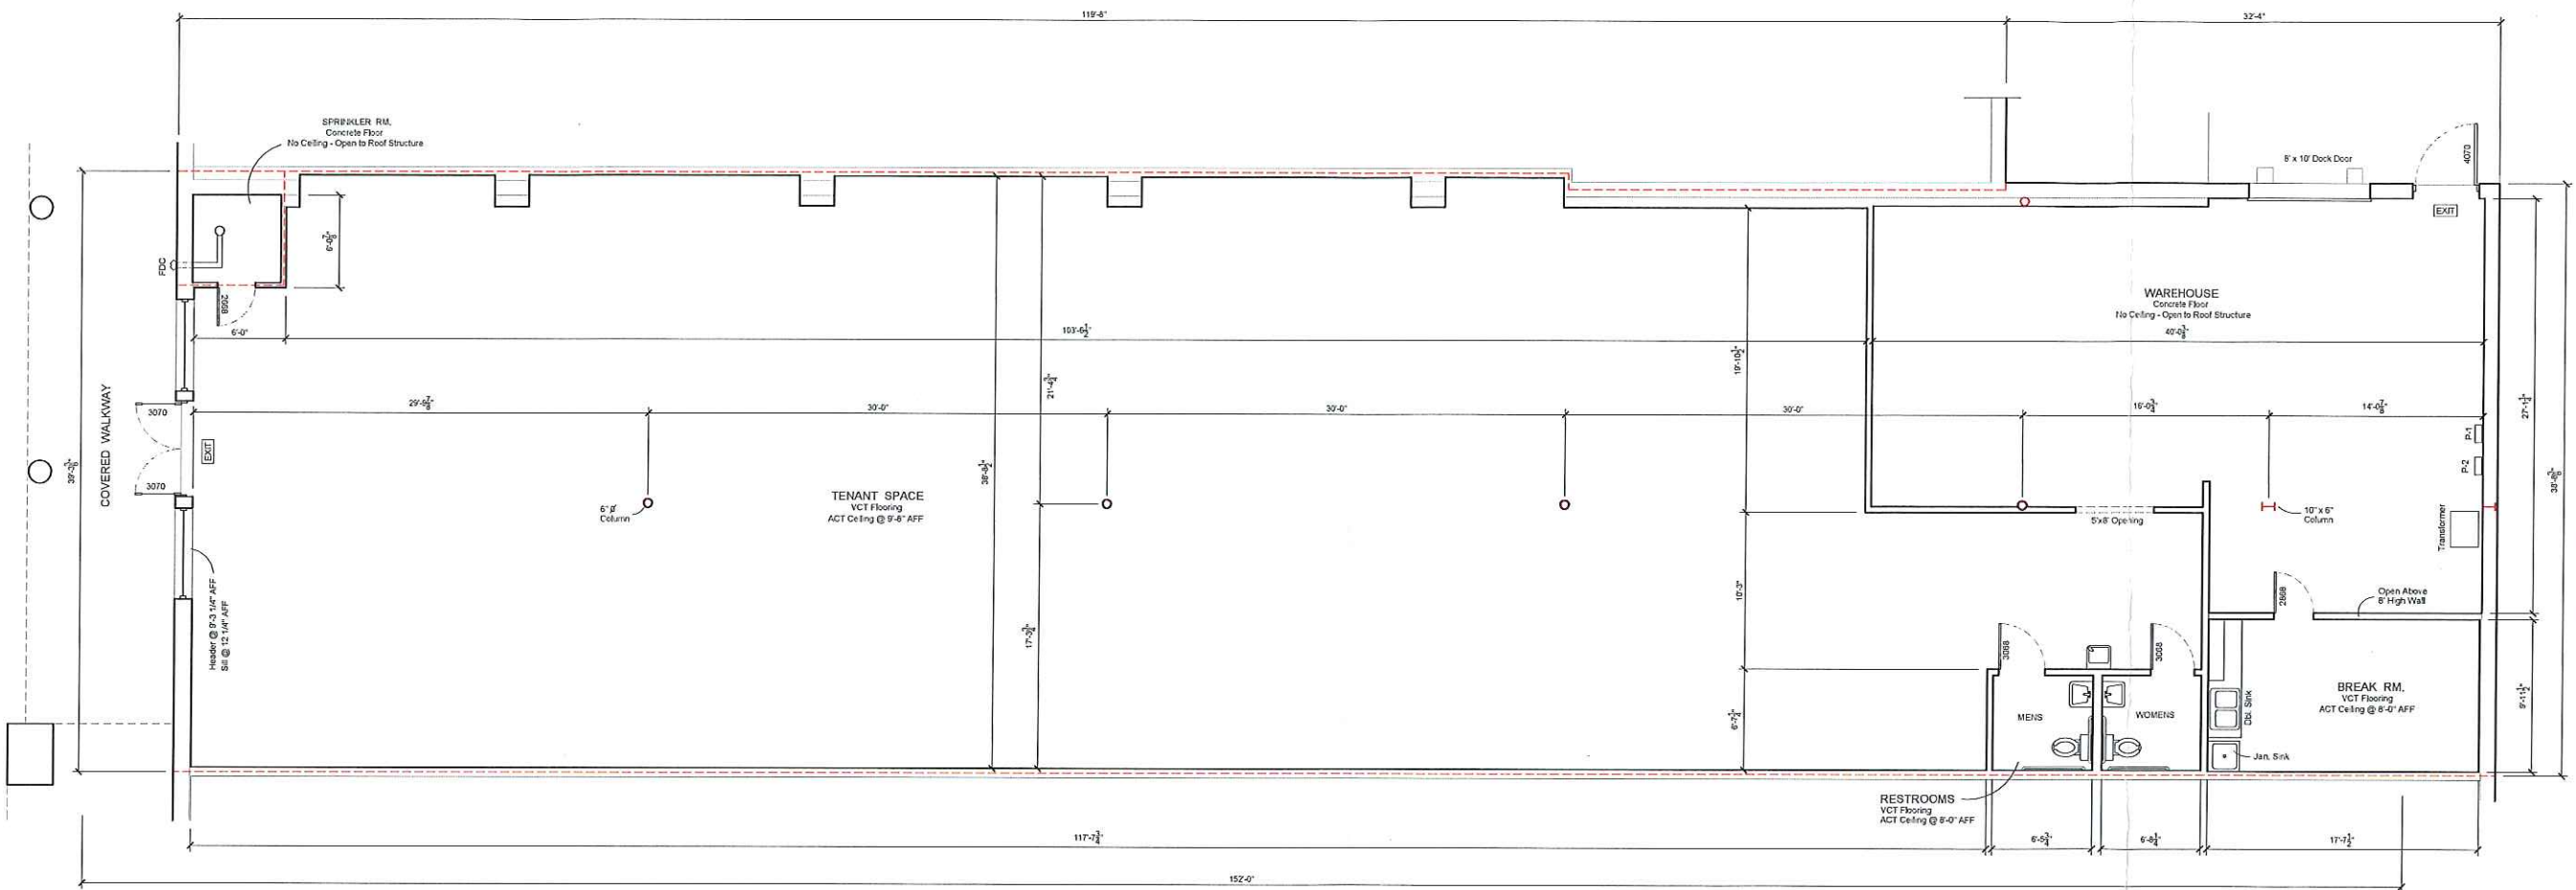

**1 FLOOR PLAN**  
 SCALE 3/16" = 1'-0"  
 5,869 Sq. Ft. - TENANT SPACE  
 51.5 Sq. Ft. - Sprinkler Room

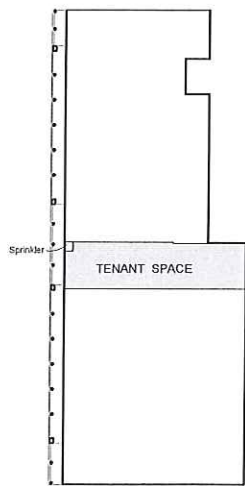

**KEY PLAN**  
 Not to Scale  
 NORTH

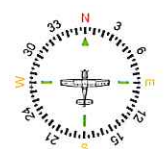

THESE DRAWINGS REPRESENT A BUILDER'S SET OF DRAWINGS AND ARE TO BE USED AS A GUIDE TO THE DESIGN AND CONSTRUCTION PROCESS. THIS SET OF DOCUMENTS IS NOT TO BE USED FOR ANY OTHER PURPOSES WITHOUT THE WRITTEN CONSENT OF ORSCHELD PROPERTIES CO., L.L.C. UNDER THE DIRECT SUPERVISION OF A REGISTERED AND LICENSED DESIGN PROFESSIONAL.

1313 Riley Industrial Dr.  
 PO Box 676  
 Moberly, MO 65270  
 PH 660/263-3474  
 FX 660/263-4853  
 www.orscheldproperties.com



DO NOT SCALE THIS DRAWING  
 SOME DEVIATION FROM SCALE  
 MAY OCCUR FROM REPRODUCTION.  
 DRAWINGS ARE THE PROPERTY OF  
 ORSCHELD PROPERTIES  
 AND MAY NOT BE COPIED OR  
 USED IN WHOLE OR PART WITHOUT  
 THE WRITTEN CONSENT OF  
 ORSCHELD PROPERTIES.

ISSUE	ID	DESCRIPTION	DATE
1	ISSUED DATE		02/20/23

PROJECT

**TENANT SPACE**  
 NORTHGATE SHOPPING CENTER  
 1600 North Morley - Suite A 130  
 Moberly, Randolph County, Missouri 65270

PROJECT NO.  
 23-006

SHEET TITLE  
**FLOOR PLAN**

SHEET NUMBER  
**A-200**