

900 W. Nitong



JUSTIN PAUL HENDERSON
REGISTERED PROFESSIONAL ENGINEER
ARCHITECT

YAEGE ARCHITECT
1700 W. Main Street
Columbia, MO 65203
Tel: 573.424.2000
www.yaegerarchitecture.com

MEP ENGINEER
Henderson Engineering, Inc.
1700 W. Main Street
Columbia, MO 65203
Tel: 573.424.2000
www.hendersoneng.com

STRUCT. ENGINE
Thorne, Hanson & Heathrow
1700 W. Main Street
Columbia, MO 65203
Tel: 573.424.2000
www.thornehansonheathrow.com

BOONE HOSPITAL MEDICAL OFFICE BUILDING
900 WEST NIFONG -
COLUMBIA, MISSOURI 65203


PROJECT NO:	A102	
DATE:	11/11/11	
DESIGNED BY:	JPH	
CHECKED BY:	JPH	
DATE:	11/11/11	
SCALE:	AS SHOWN	
DATE:	11/11/11	
REVISIONS:		
NO.	DATE	DESCRIPTION
1	11/11/11	ISSUED FOR PERMIT

MAIN LEVEL FLOOR PLAN

A202

© YAEGE ARCHITECTURE, INC.

- KEYNOTES**
- MECHANICAL FLOOR PLAN**
1. INSTALL ALL SUPPLY, RETURN, EXHAUST AND EXHAUST AIRWAYS TO BE IDENTIFIED AND Labeled.
 2. PROVIDE PROVISIONS TO BE IDENTIFIED AND Labeled FOR ALL MECHANICAL SYSTEMS.
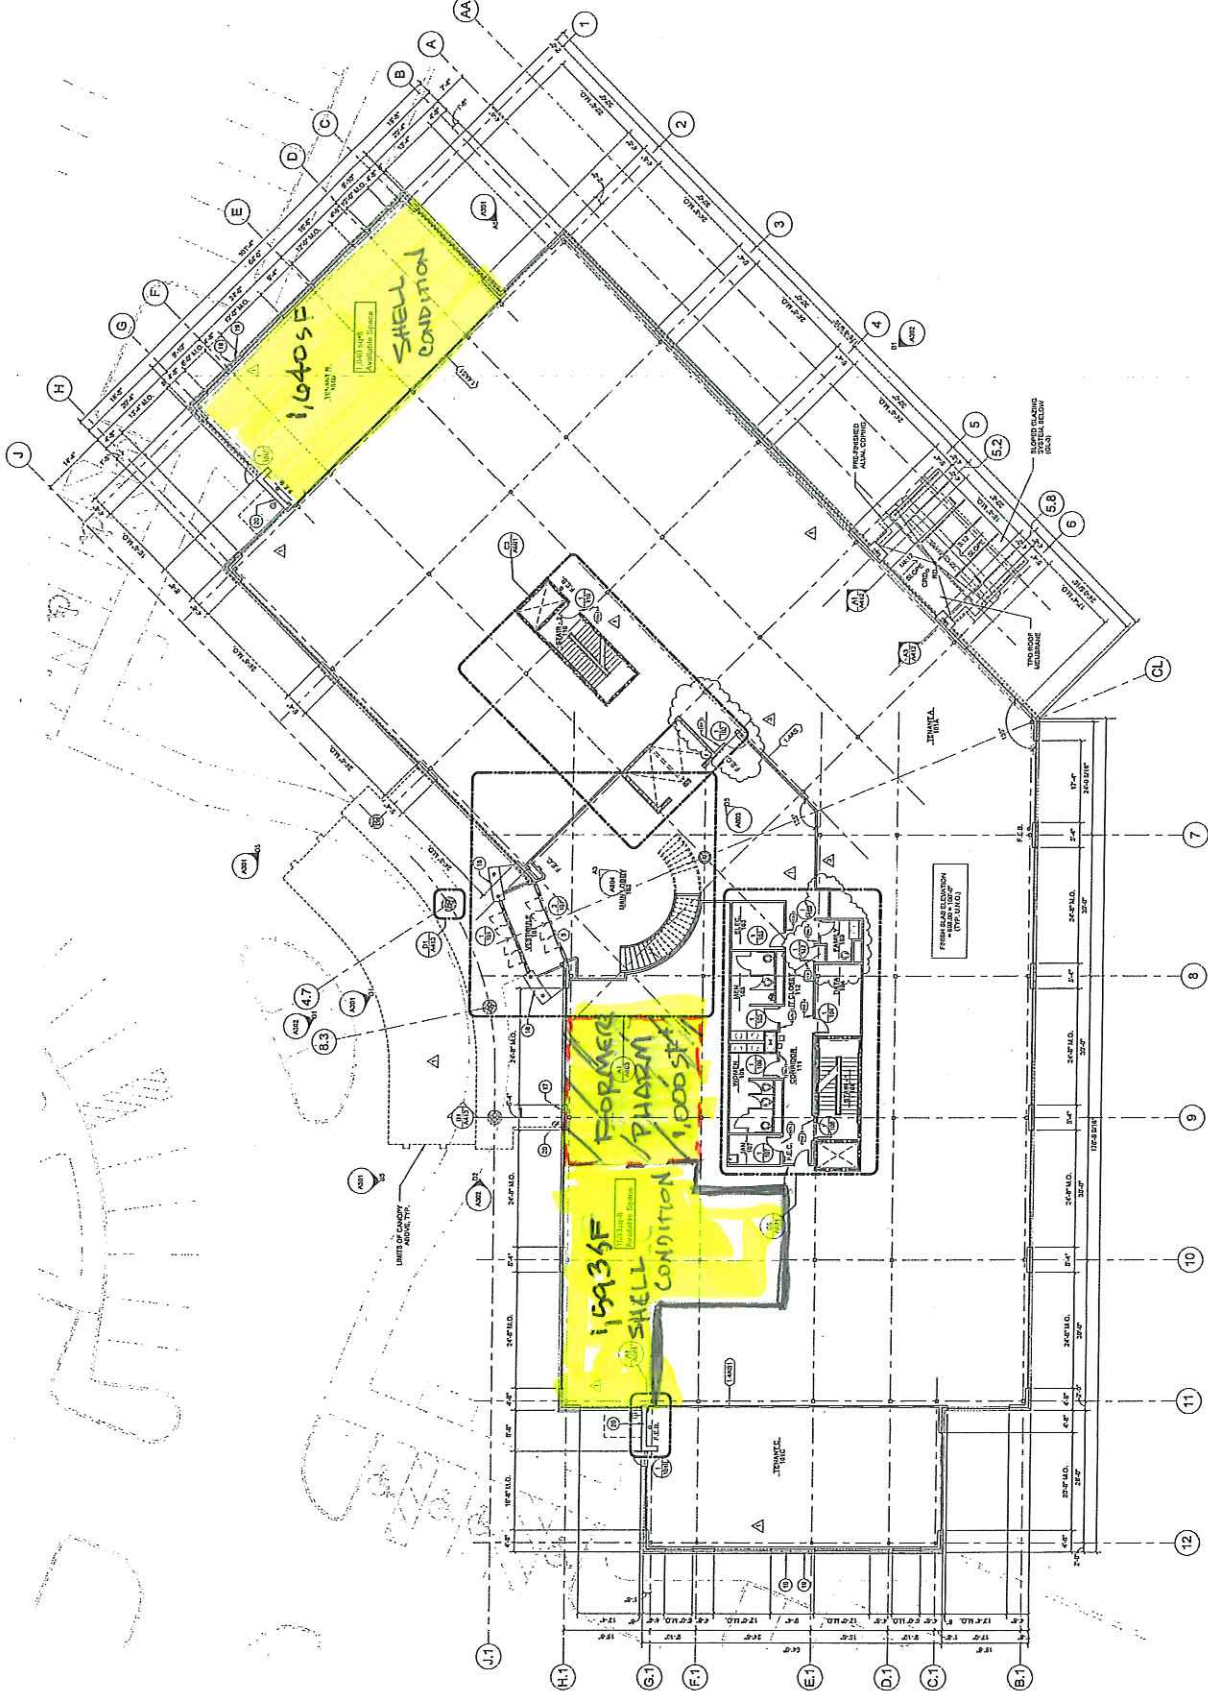

A1 MAIN LEVEL
SCALE: 1/8" = 1'-0"