


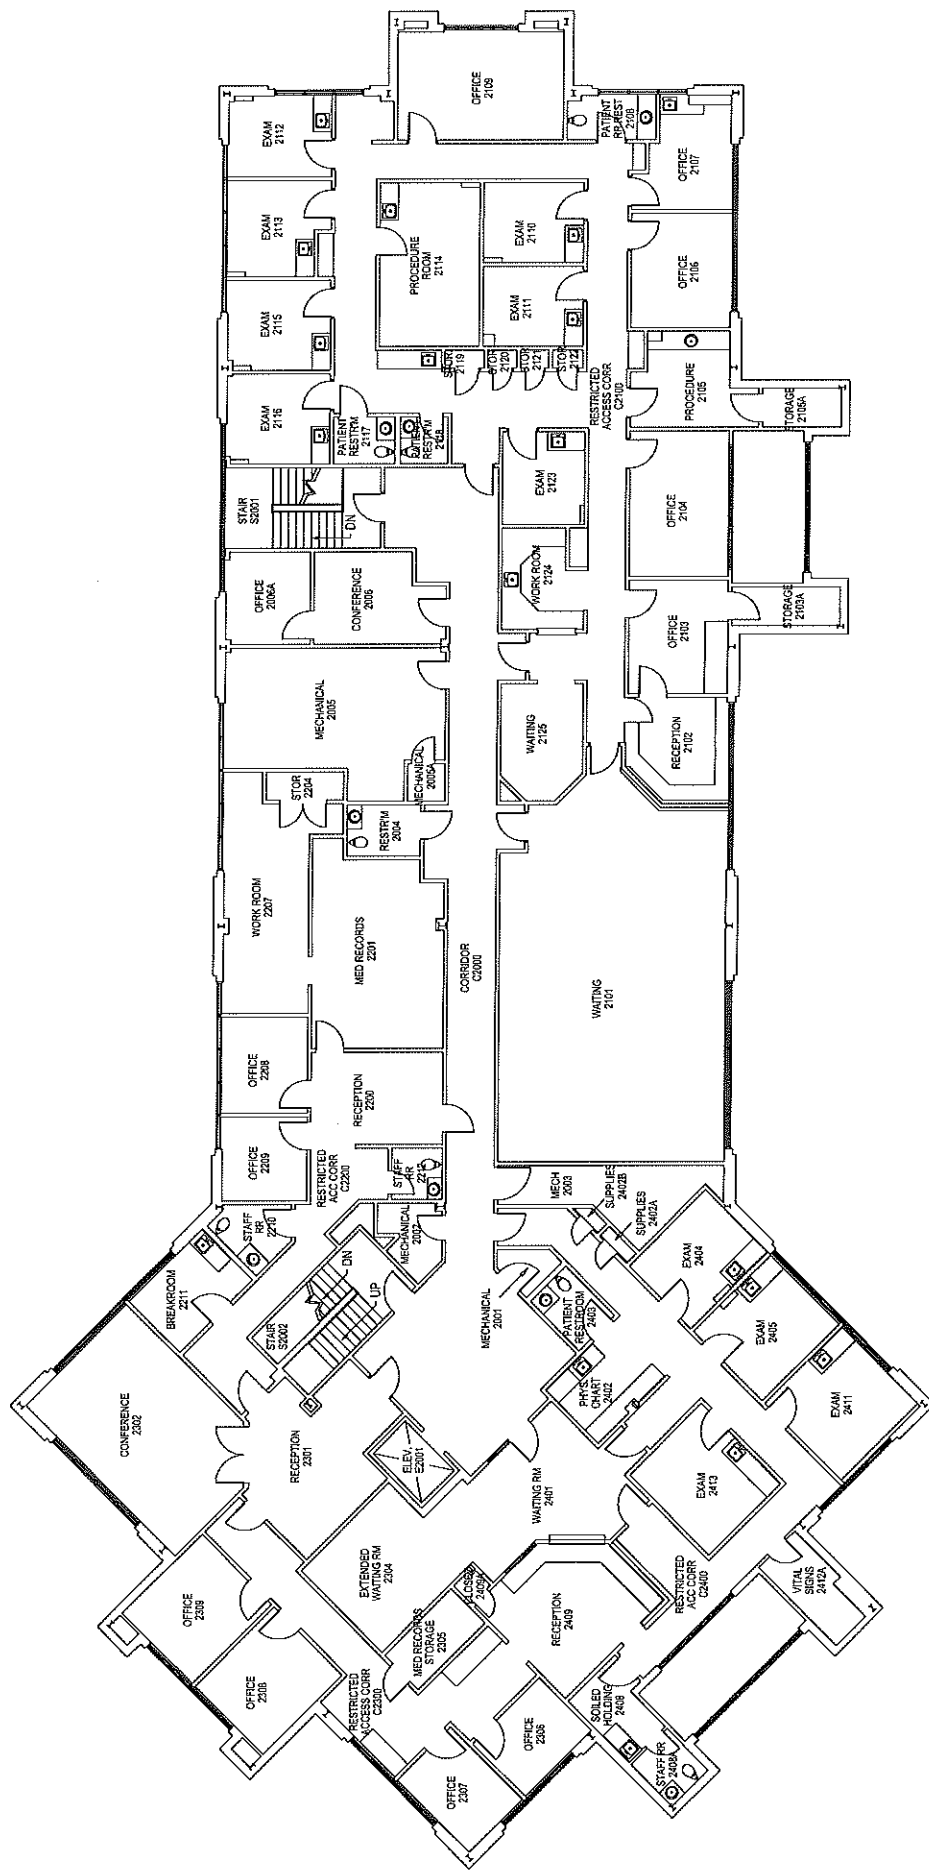

CAMPUS FACILITIES
SPACE PLANNING & MANAGEMENT
(573) 882-4506

WOODRAIL BUILDING #2

LEVEL: FIRST	TOUR DATE: 2018	SCALE: NTS
	SHEET: 1 OF 2	GROSS SQ FT: 11,847
BUILDING NO: 45456		



REVISED: 04-26-2021 CLK

CAMPUS FACILITIES
SPACE PLANNING & MANAGEMENT
(573) 882-4506


WOODRAIL BUILDING #2

LEVEL: SECOND
BUILDING NO: 45456

TOUR DATE: 2018
SHEET: 2 OF 3

SCALE: NTS
GROSS SQ FT: 11,716



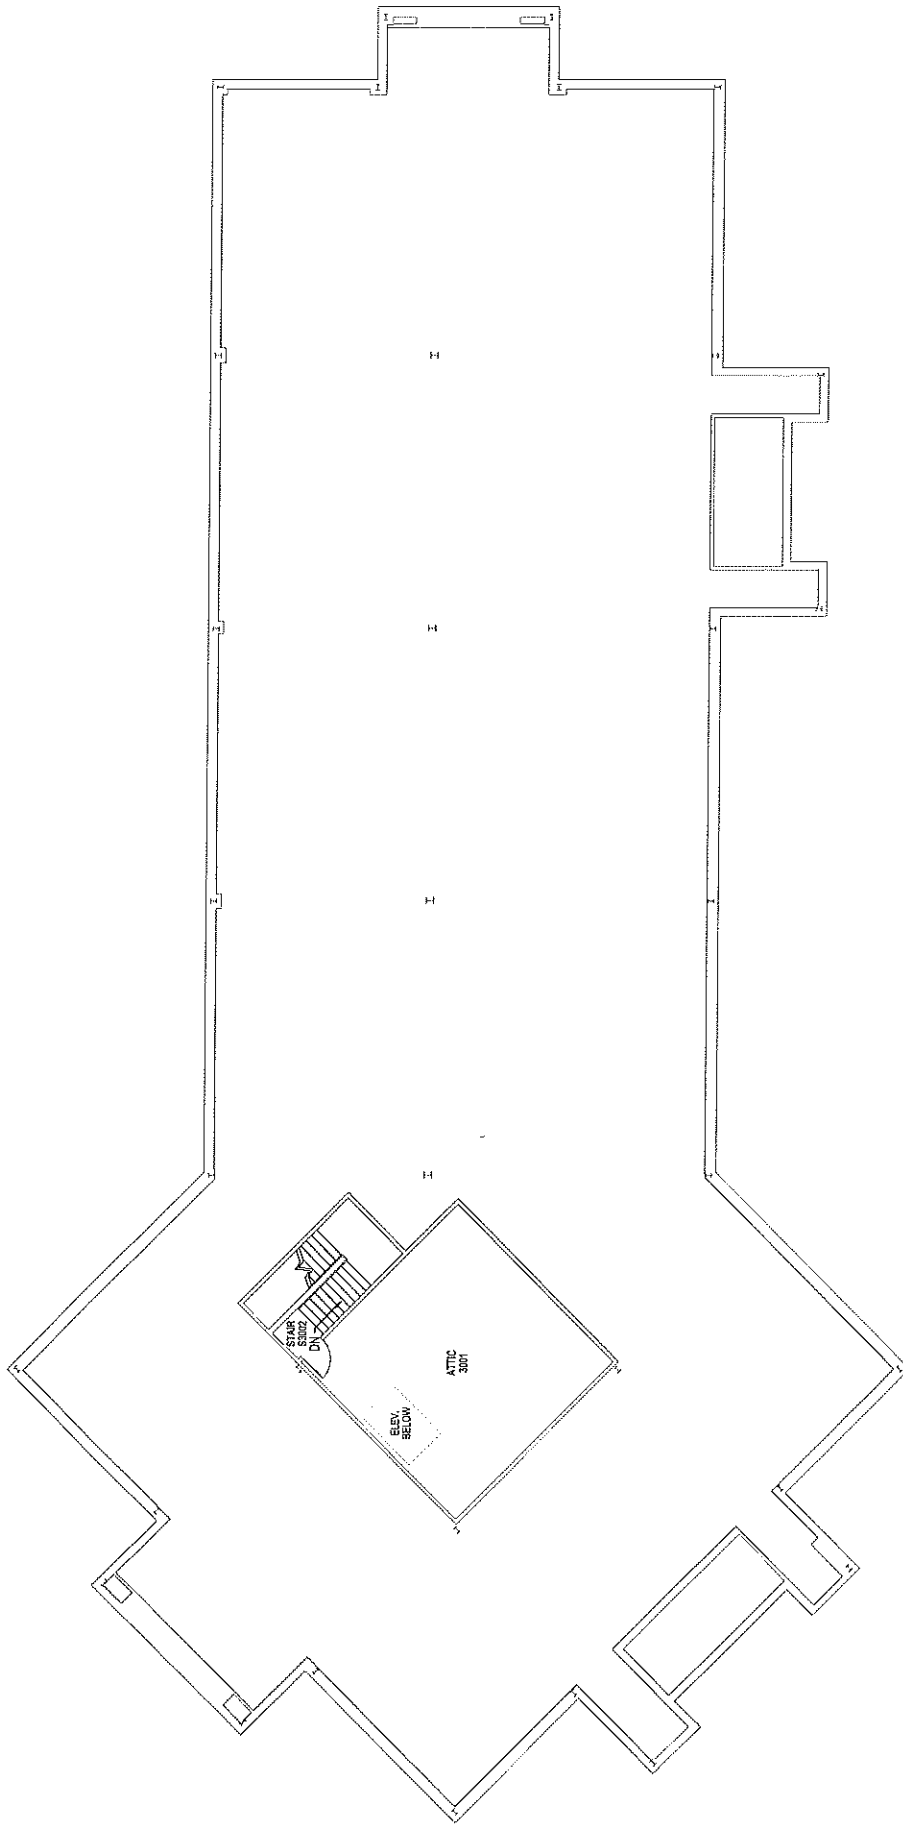

REVISED: 04/30/2021 - CLK

CAMPUS FACILITIES
SPACE PLANNING & MANAGEMENT
(573) 882-4506

WOODRAIL BUILDING #2

LEVEL:	THIRD	TOUR DATE:	2018	SCALE:	NTS
BUILDING NO:	45456	SHEET:	3 OF 3	GROSS SQ. FT.:	696

