
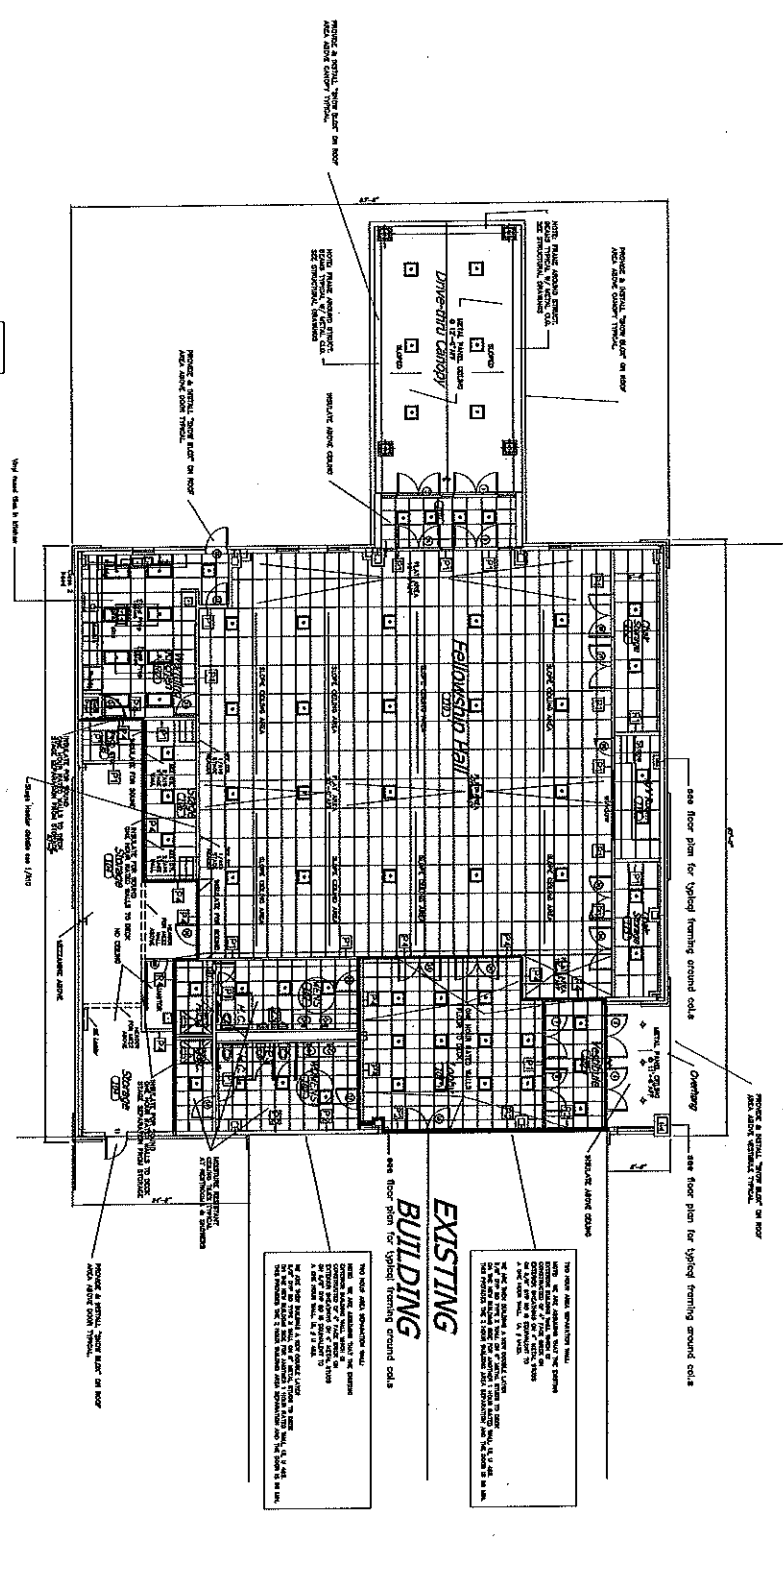


TWO HOUR AREA SEPARATION WALL
 NOTE: WE ARE ASSUMING THAT THE EXISTING EXTERIOR BUILDING WALL, WHICH IS CONSTRUCTED OF 4\"/>

EXISTING BUILDING

FELLOWSHIP HALL FOR: The Church of Christ 201 Fairview Road COLUMBIA, MO. 65203		mac S.A. MAGALLARI ARCHITECTS, INC. 1908 CHERRY HILL DR. STE. 301 COLUMBIA, MO. 65203 OFFICE: 573.876.0648 FAX: 573.876.0640	
CHURCH OF CHRIST ARCHITECTS 1908 CHERRY HILL DRIVE, STE. 301 COLUMBIA, MISSOURI 65203 TEL: 573-876-0648 FAX: 573-876-0640			
PROJECT NO. _____ DATE OF PLAN _____	SHEET NO. A2 TOTAL SHEETS _____	DRAWING PLAN REVISED PLAN	SCALE: 1/4" = 1'-0"

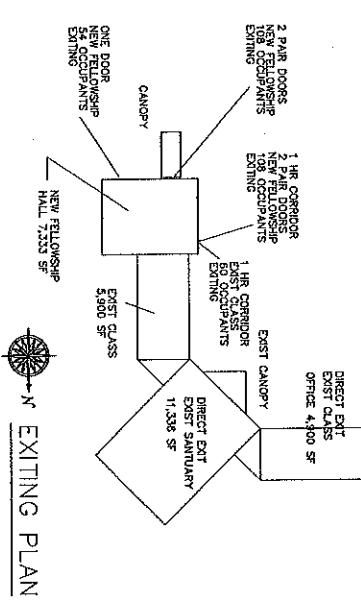

Ceiling Plan
 SCALE: 1/8" = 1'-0"


EXISTING BUILDING



A3

FELLOWSHIP HALL FOR THE CHURCH OF CHRIST 201 FAIRVIEW ROAD COLUMBIA, MO. 65203
--

mac
 SAMCULLIN ARCHITECTS, INC.
 1905 CHERRY HILL DR. STE. 301
 COLUMBIA, MO. 65203
 OFFICE: 573.876.0640
 FAX: 573.876.0640

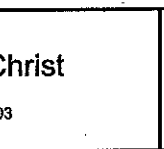

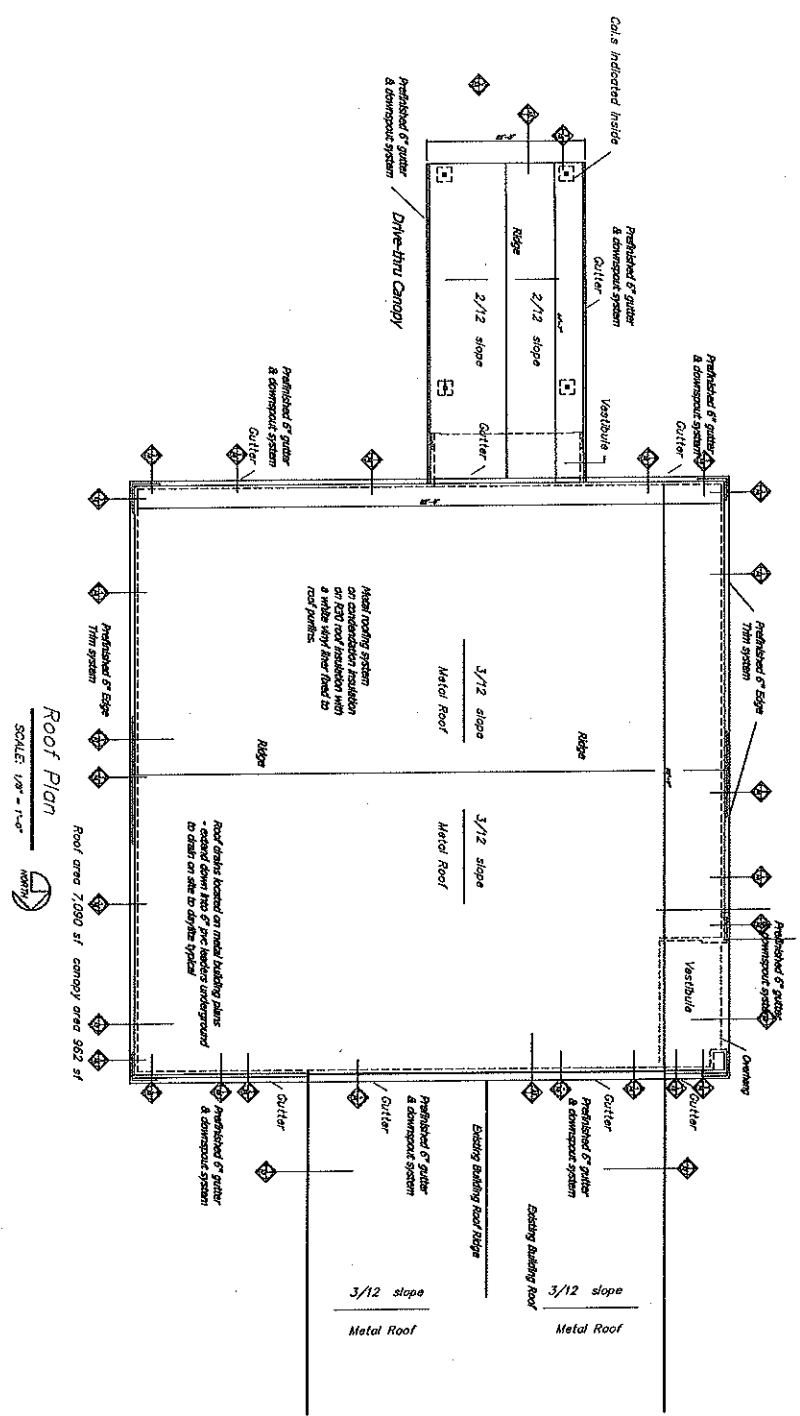

Roof Plan

SCALE: 1/8" = 1'-0"




<p>A4</p>	DATE	SCALE


FELLOWSHIP HALL FOR:
The Church of Christ
 201 Fairview Road
 COLUMBIA, MO. 65203

mac
 SAJCHMILLIN
 ARCHITECTS, INC.
 1905 CHERRY HILL DR. STE. 301
 COLUMBIA, MO. 65203
 OFFICE: 673.876-0648
 FAX: 673-878-0648








SIMON ASSOCIATES INC.
13 South Sixth Street, Columbia, Missouri Phone: 573-774-9100 Fax: 573-774-8897

CHURCH OF CHRIST
261 FARMER AVENUE
COLUMBIA, MISSOURI


PROJECT No. 96-001
DATE ISSUED 02 / 13 / 97

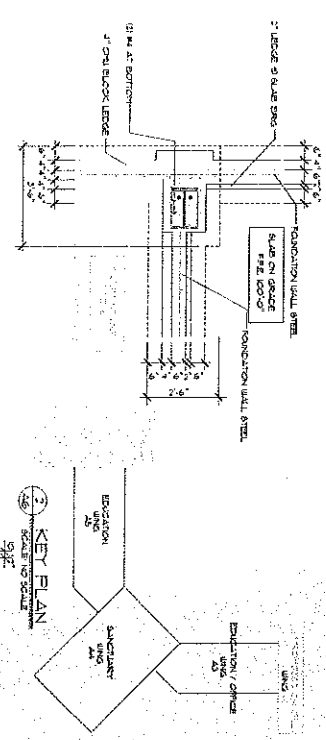


1 END SECT. & FELLOWSHIP - SIDEWALL
SCALE 1/4" = 1'-0"

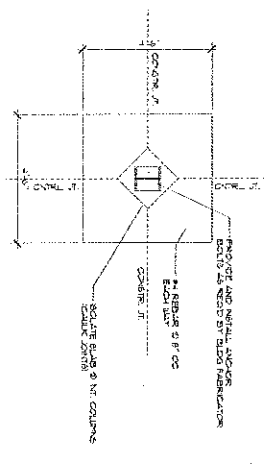







7 INTERIOR F.L.D. - PLAN DET.
SCALE 1/4" = 1'-0"

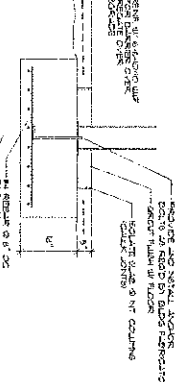

8 INTERIOR F.L.D. - SECTION
SCALE 1/4" = 1'-0"

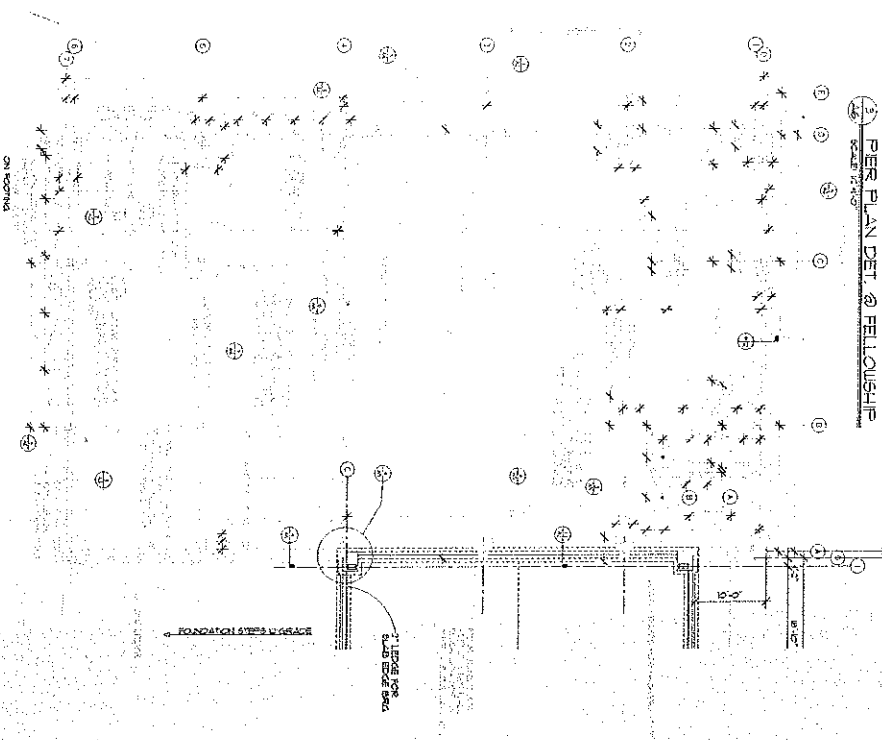


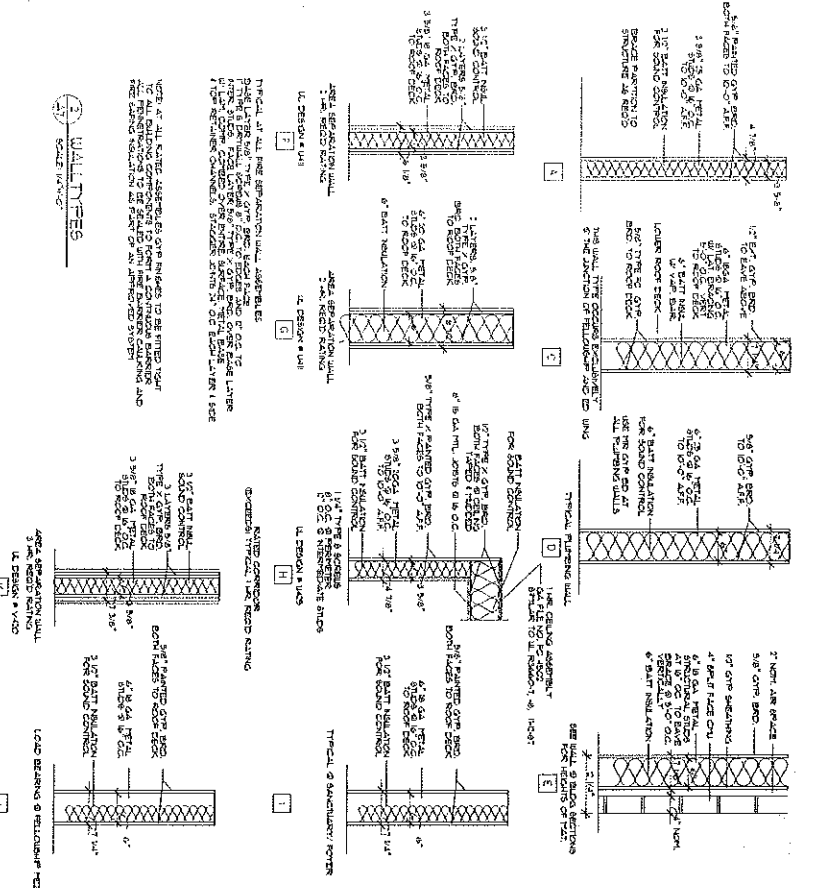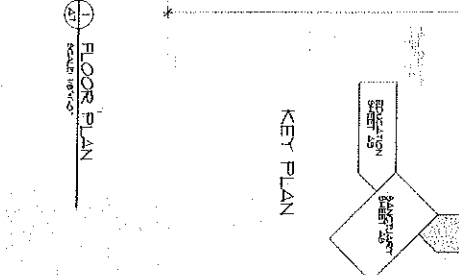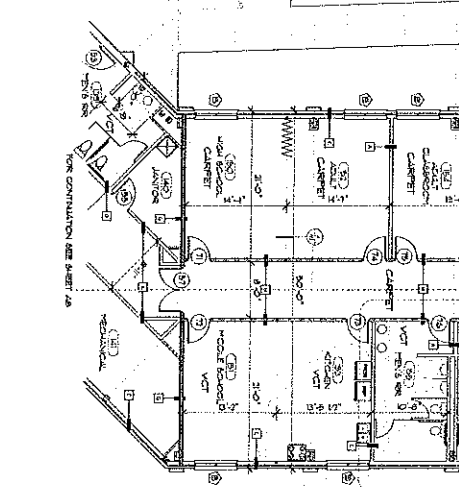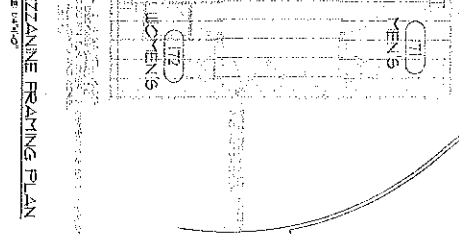
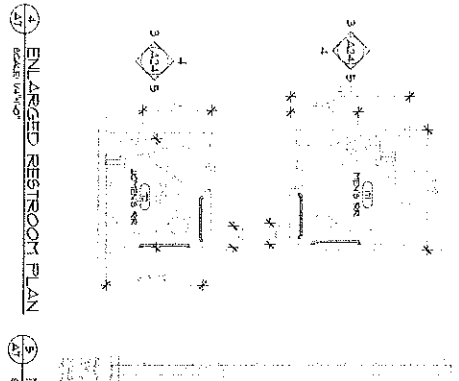
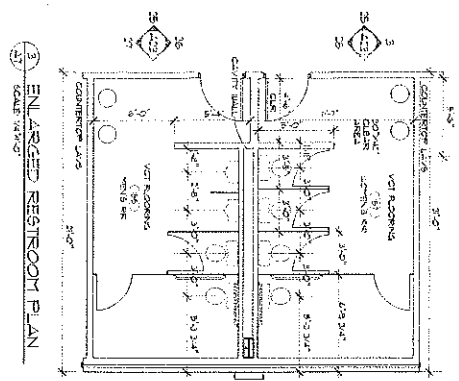


PROJECT NO. 94000
REVISIONS:
DATE ISSUED: 03 / 13 / 07

CHURCH OF CHRIST
281 FARMWAY ROAD


SIMON ASSOCIATES INC.
ARCHITECTURE



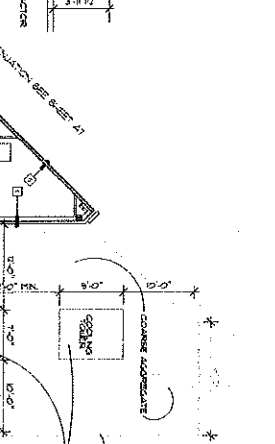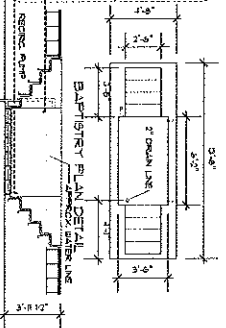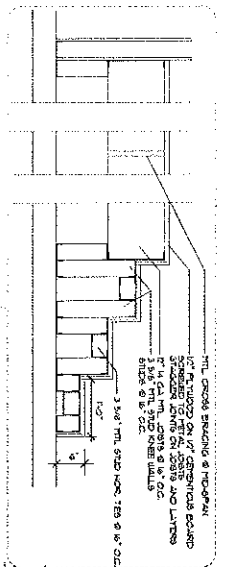


2 ENLARGED RESTROOM PLAN
SCALE 1/4" = 1'-0"


3 BAPTISTRY DETAIL
SCALE 1/4" = 1'-0"

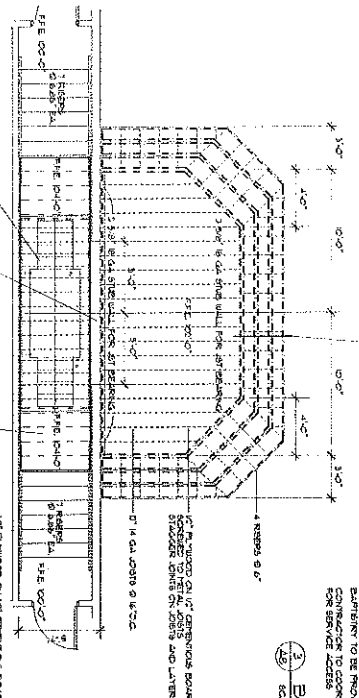


2 RAISED PLATFORM / HEATING
SCALE 1/4" = 1'-0"

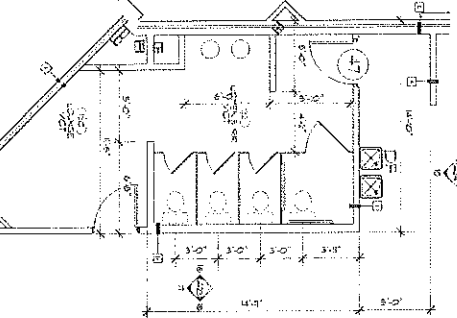


4 ENLARGED WOMEN'S RR PLAN
SCALE 1/4" = 1'-0"

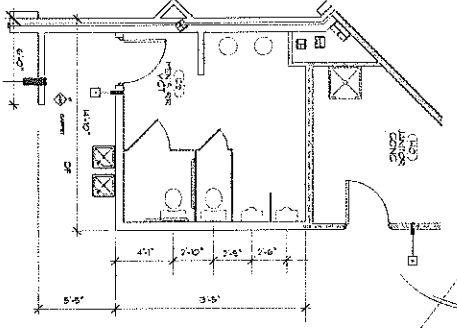

5 ENLARGED MEN'S RR PLAN
SCALE 1/4" = 1'-0"

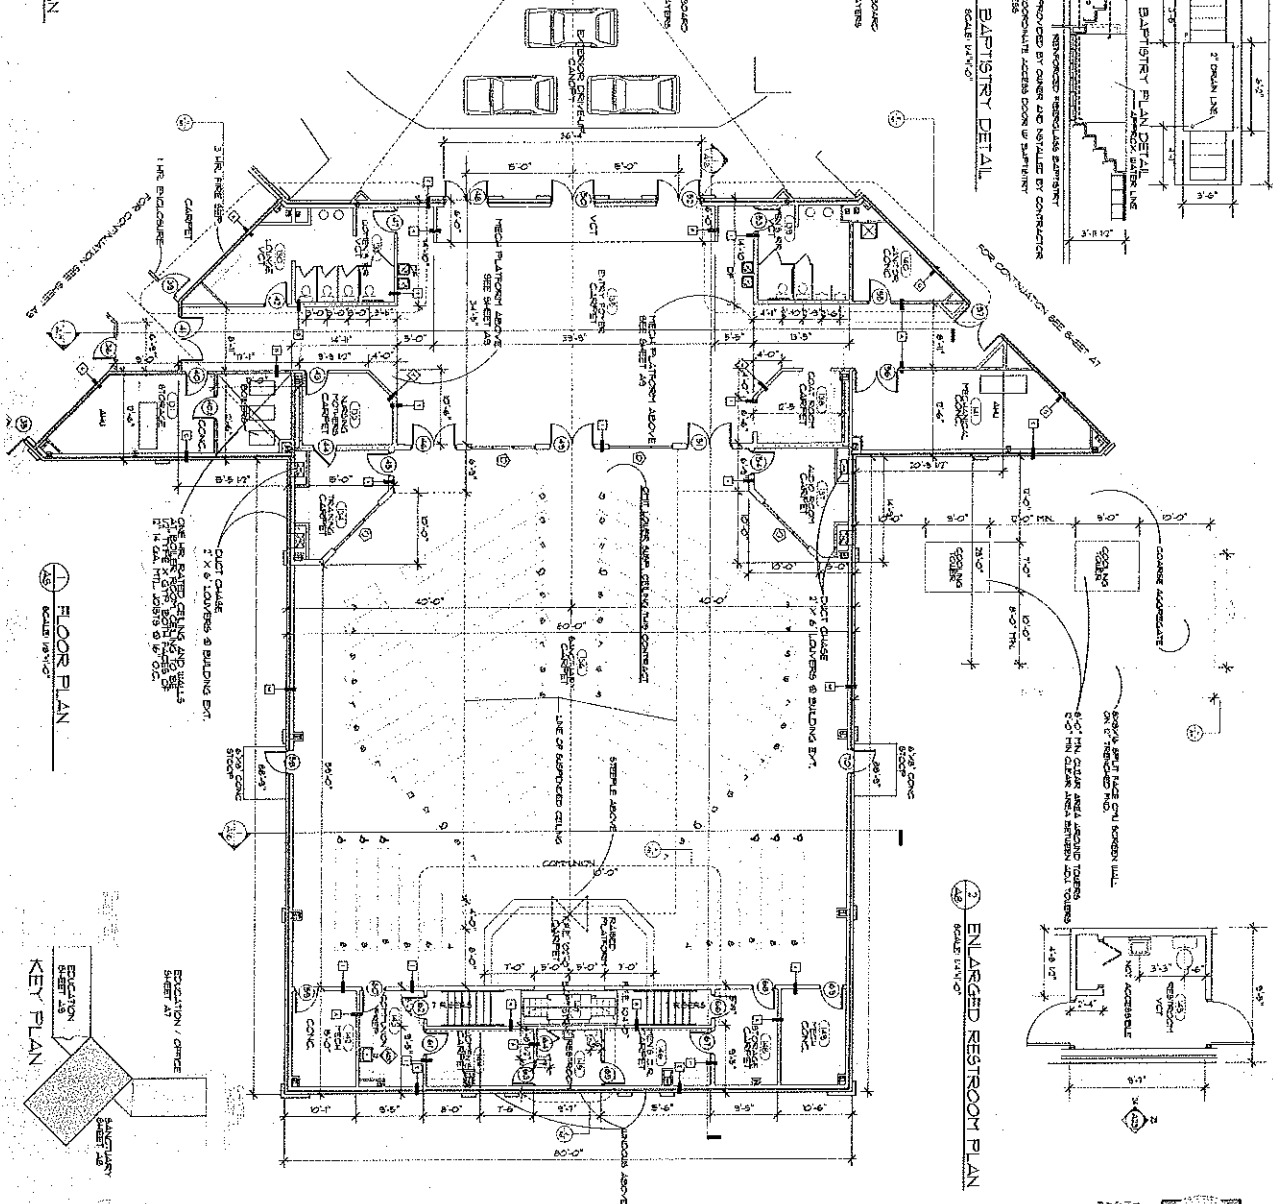

1 FLOOR PLAN
SCALE 1/8" = 1'-0"

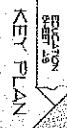


KEY PLAN


CHURCH OF CHRIST
COLUMBIA, MISSOURI

SIMON ASSOCIATES INC.
ARCHITECTURE
13 South 5th Street, Columbia, Missouri Phone: 572-711110 Fax: 572-494477

PROJECT NO. 96-001
DATE ISSUED 03 / 13 / 02

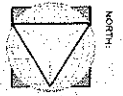

THIS DOCUMENT IS THE PROPERTY OF SIMON ASSOCIATES INC. IT IS TO BE USED ONLY FOR THE PROJECT AND SITE SPECIFICALLY IDENTIFIED HEREON.

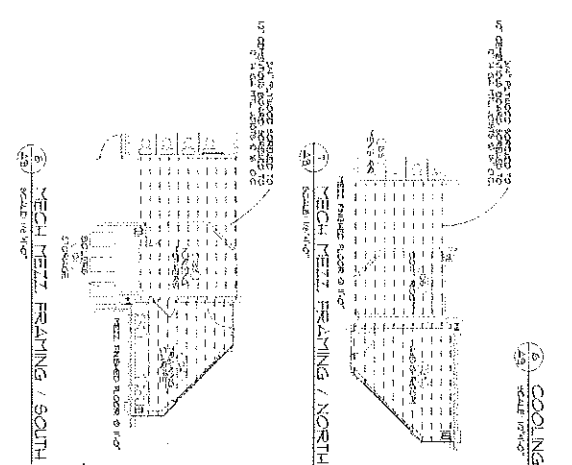


1 COOLING TOWER SCREEN DET
SCALE: 1/8\"/>


2 COOLING TOWER PAD
SCALE: 1/8\"/>

3 MECH NETZ FRAMING / SOUTH
SCALE: 1/8\"/>


4 MECH NETZ FRAMING / NORTH
SCALE: 1/8\"/>

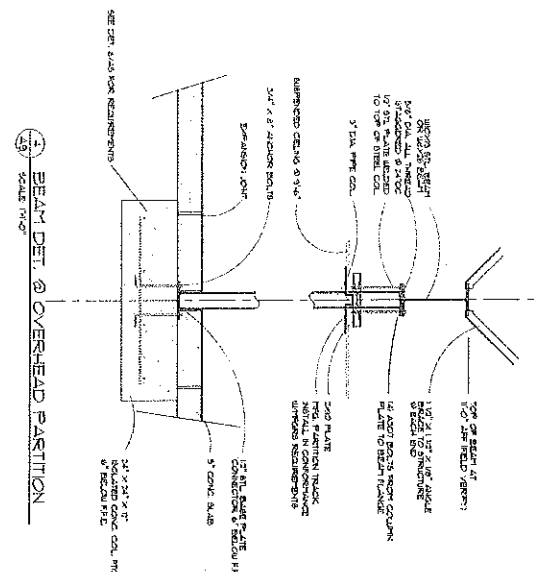


5 BEAM DET @ OVERHEAD PARTITION
SCALE: 1/8\"/>

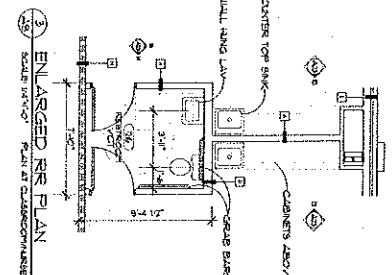

SCALE: 1/8\"/>

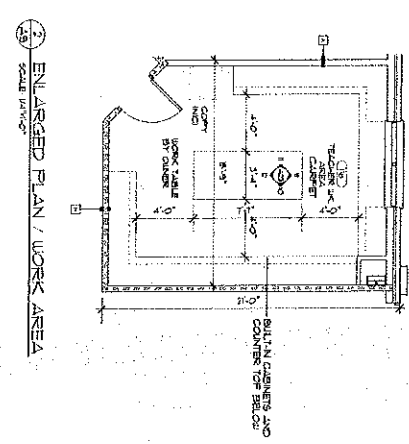


7 ENLARGED PLAN / WORK AREA
SCALE: 1/8\"/>

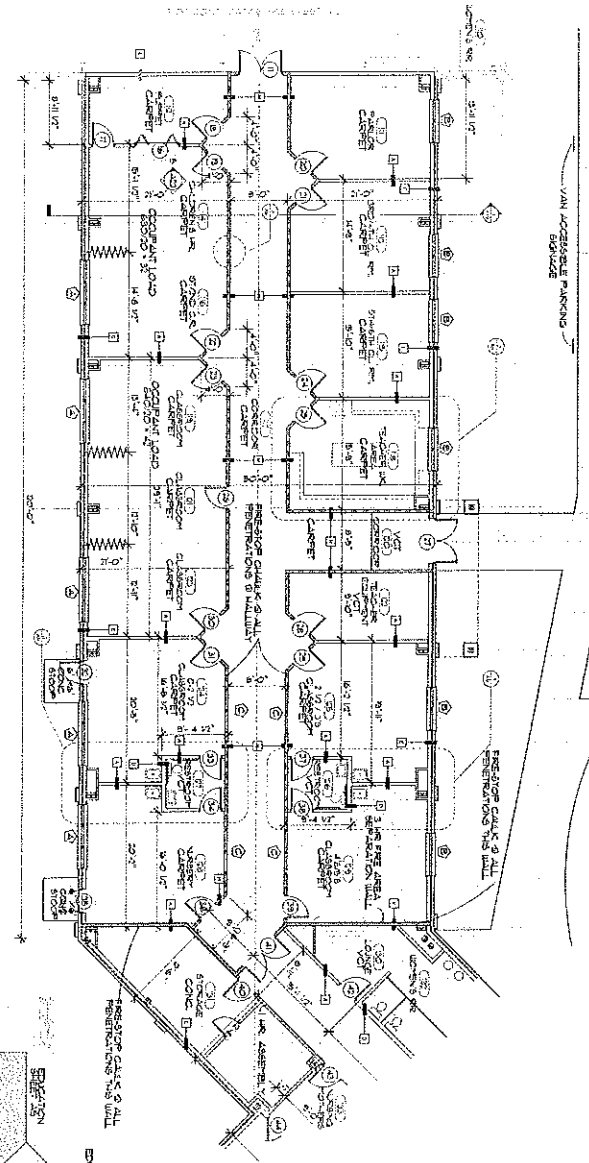


8 FLOOR PLAN
SCALE: 1/8\"/>

9 KEY PLAN
SCALE: 1/8\"/>

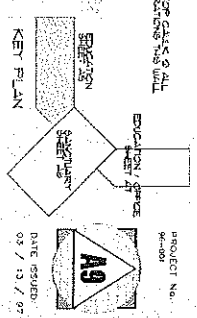


CHURCH OF CHRIST
COLUMBIA, MISSOURI

SIMON ASSOCIATES INC.
112 South 24th Street, Columbia, Missouri Phone: 672-476-1818 Fax: 672-438-6427



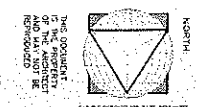




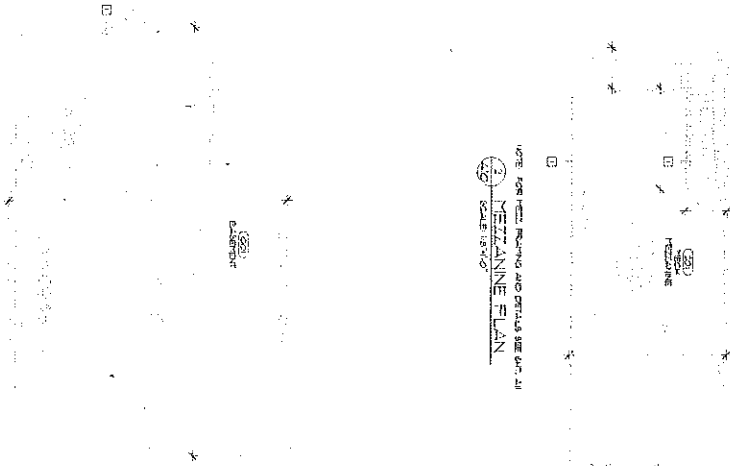


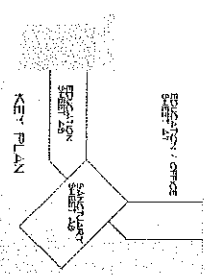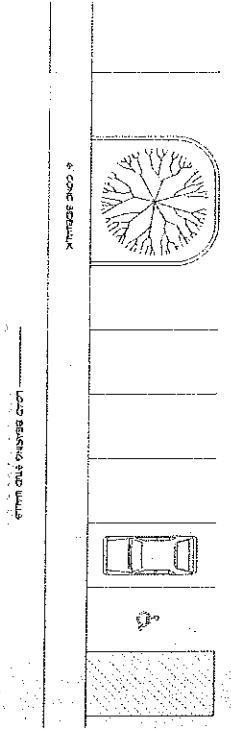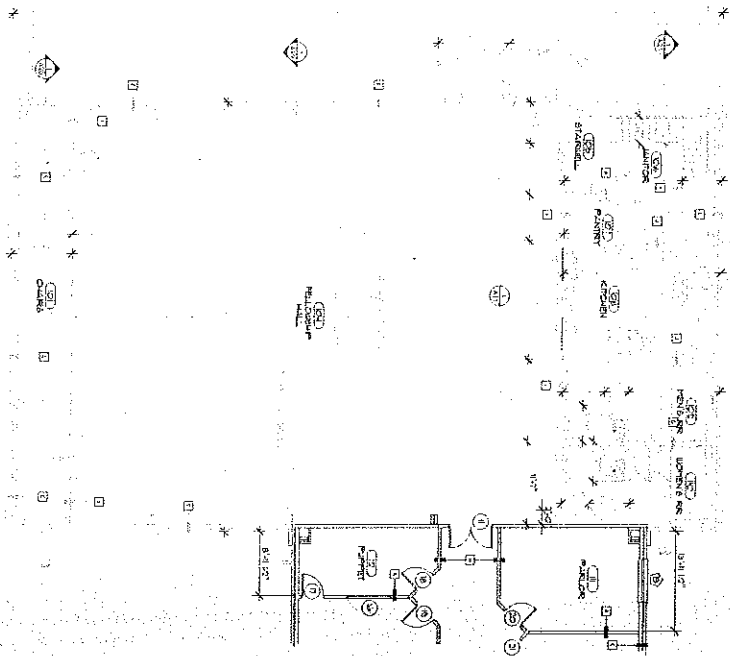

PROJECT NO. 18-001
DATE ISSUED: 03 / 13 / 97

CHURCH OF CHRIST
COLUMBIA, MISSOURI

John Simon

SIMON ASSOCIATES INC.
13 South Kirk Street, Columbia, Missouri Phone: 573-474-1818 Fax: 573-456-6817


3 LOAD-BEARING PART. & NETZ
SCALE 1/8" = 1'-0"

7 LOAD-BEARING PART. & NETZ
SCALE 1/8" = 1'-0"

2 STAIR SECTION & FELLOWSHIP
SCALE 1/8" = 1'-0"

5 PLATFORM SECTION & FELLOWSHIP
SCALE 1/8" = 1'-0"


6 STAIR SECTION & PLATFORM
SCALE 1/8" = 1'-0"

4 STAIR SECTION & FELLOWSHIP
SCALE 1/8" = 1'-0"

1 MEZZANINE FRAMING PLAN
SCALE 1/8" = 1'-0"

2 RAISED PLATFORM FRAMING PLAN
SCALE 1/8" = 1'-0"

3 RAISED PLATFORM SECT.
SCALE 1/8" = 1'-0"

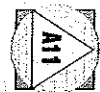



REVISIONS:

CHURCH OF CHRIST
COLUMBIA, MISSOURI

John E. Simon

SIMON ASSOCIATES INC.
13 South Sixth Street Columbia, Missouri Phone: 672-476-1110 Fax: 672-419-6417

THIS DOCUMENT IS THE PROPERTY OF SIMON ASSOCIATES INC. AND IS NOT TO BE REPRODUCED WITHOUT PERMISSION.



NORTH