
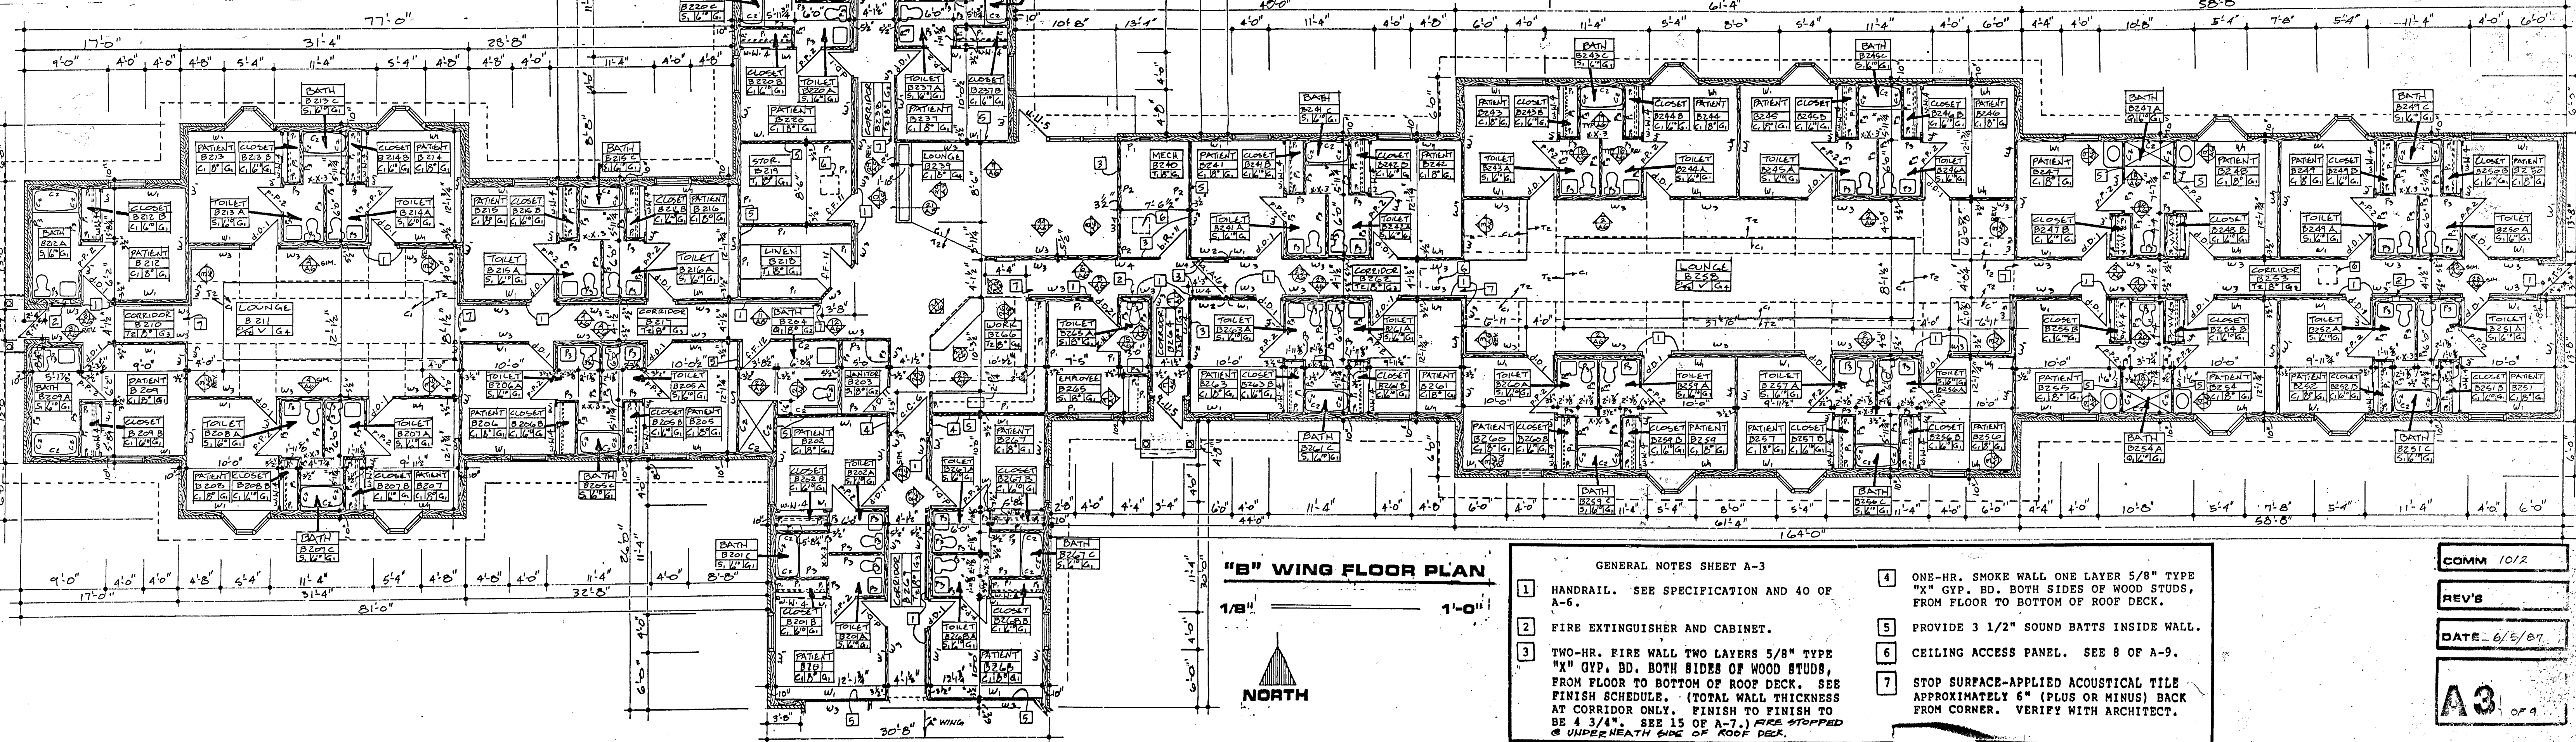
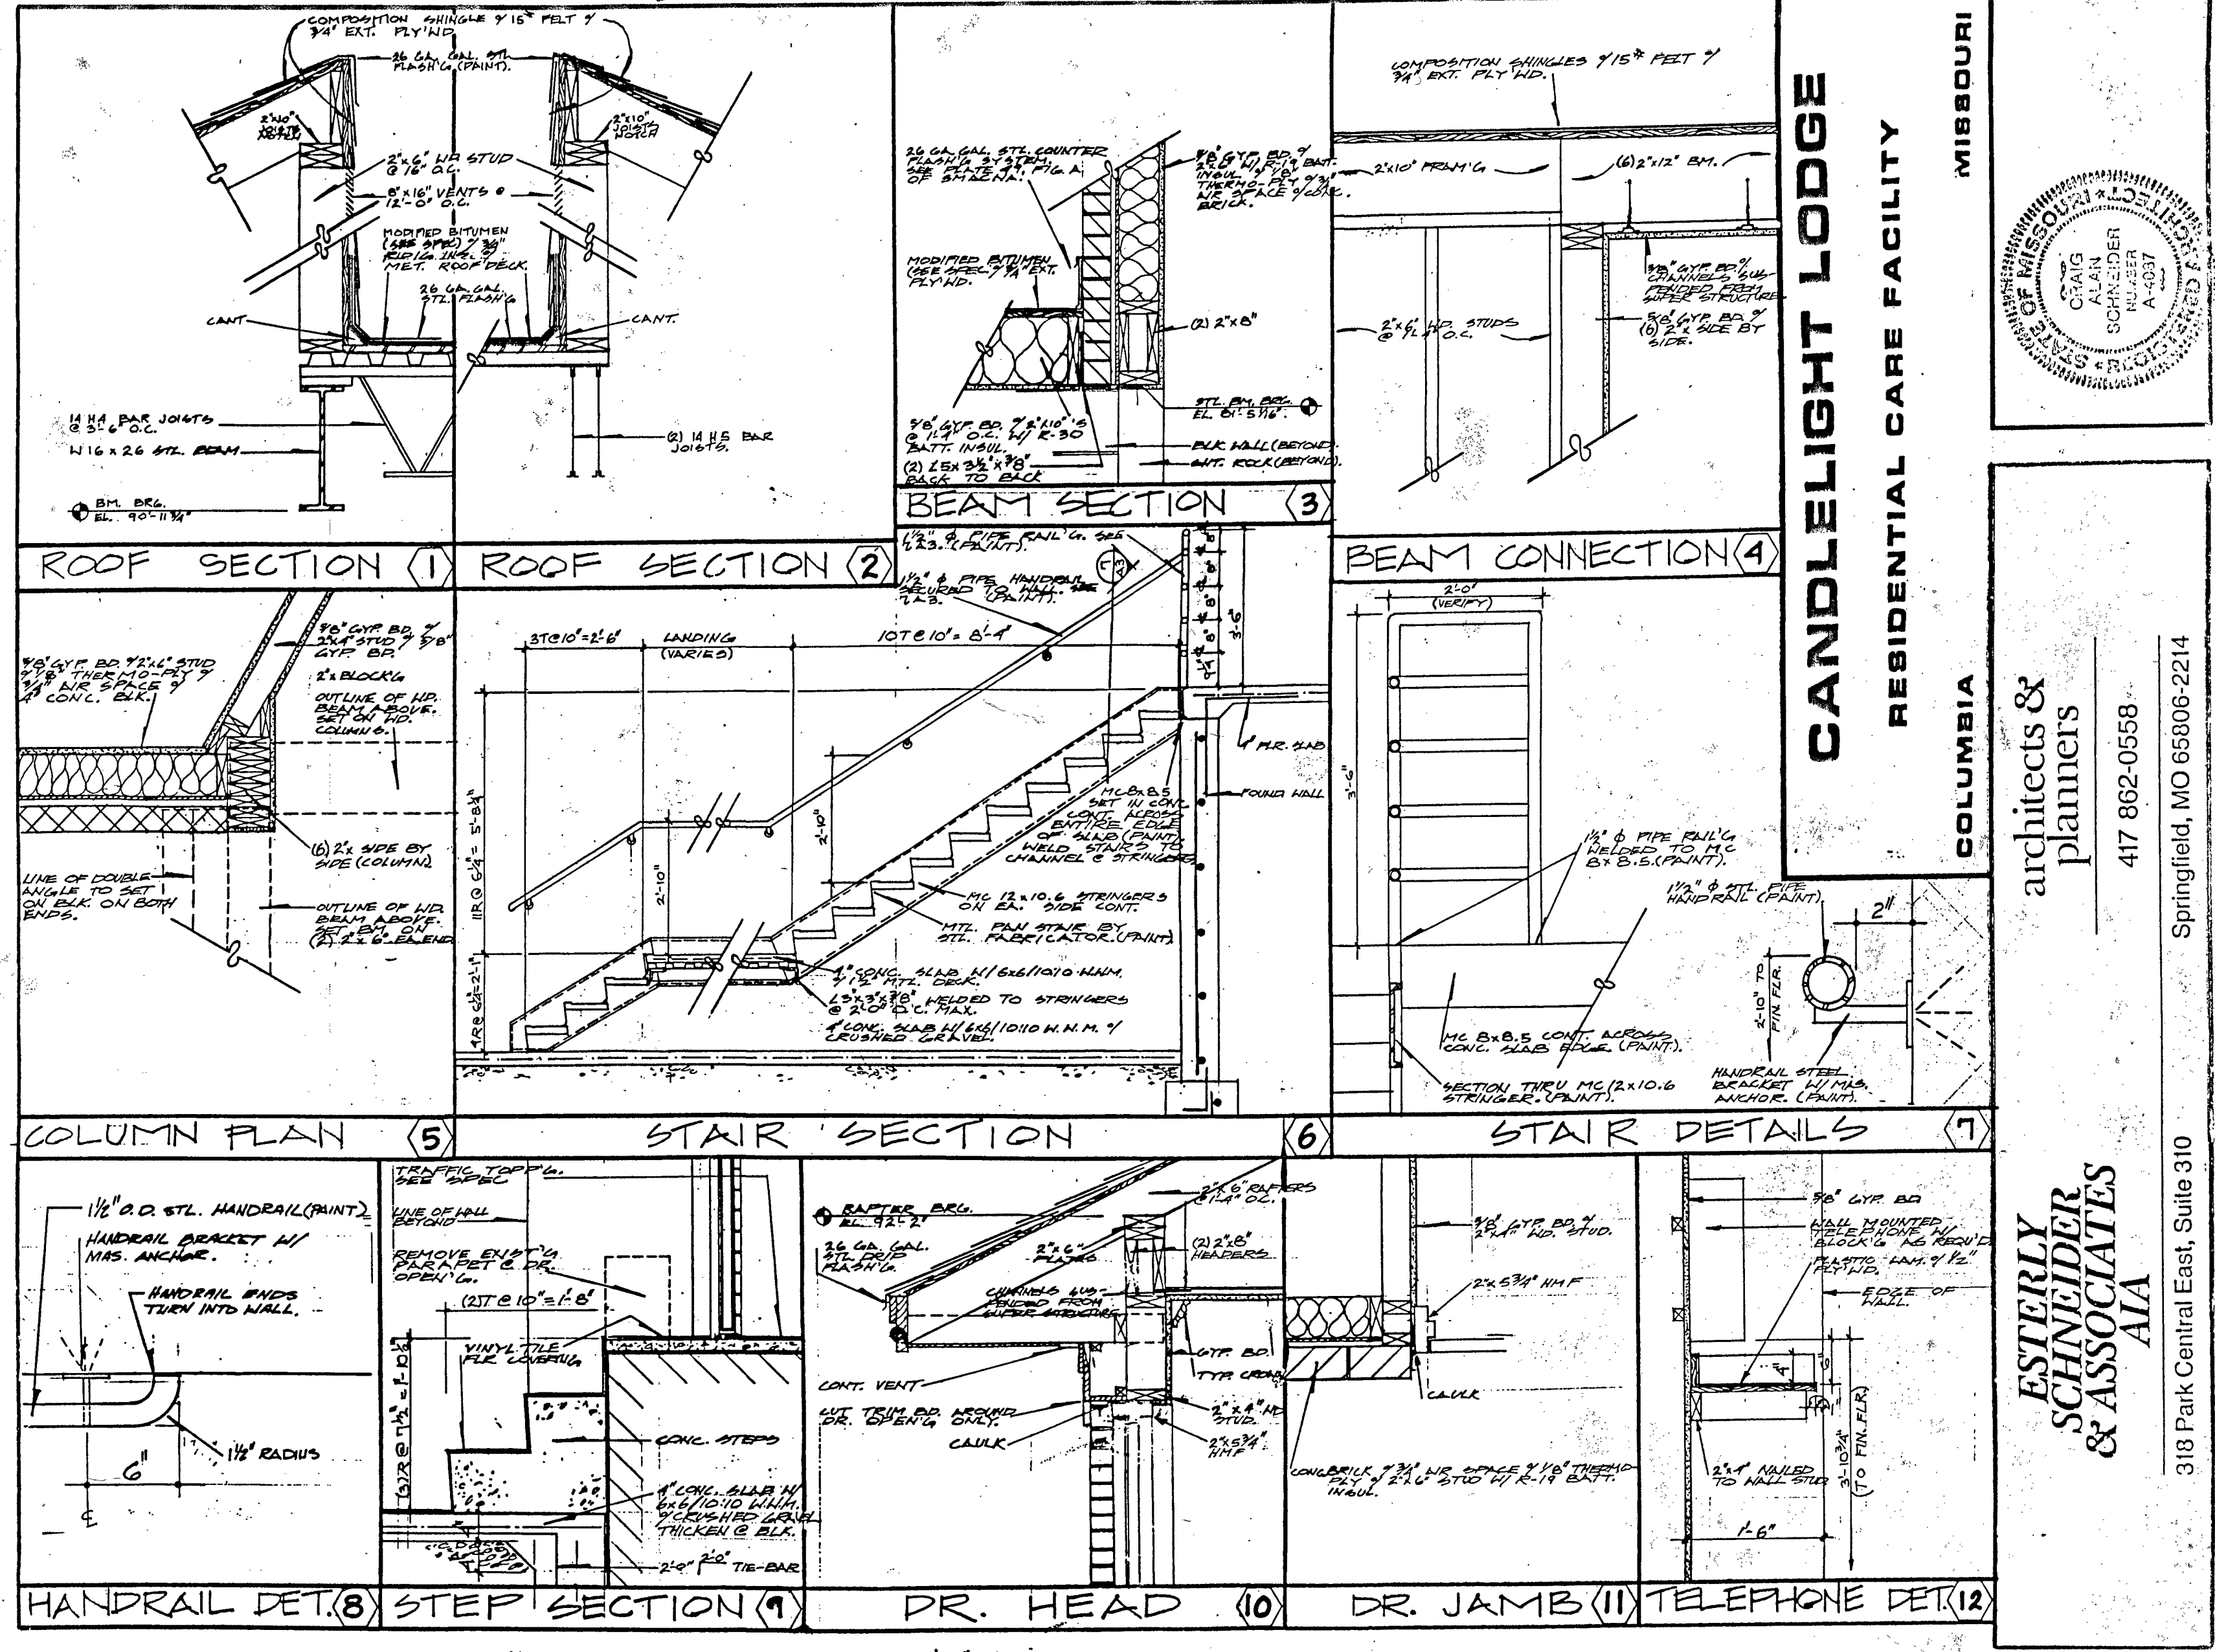



- FINISH SCHEDULE**
- BASES:**
- 4" VINYL BASE EQUAL TO VPI SERIES 300, COLOR 313, ADOBE ROSE, STRAIGHT BASE AT CARPET, CURE BASE AT RESILIENT FLOORING. CURE CERAMIC TILE BASE AT CERAMIC TILE WALLS OR FLOORS. CURE QUARRY TILE BASE AT QUARRY TILE WALLS OR FLOORS. PAINTED WOOD BASE ONLY AT FOLLOWING ROOMS: A200, A201, A202, A205, A212, A215, A218, B217, B211, B210, B229, B233, B238, B239, B253, B258, B262, B264, B266, B269.
- FLOORS:**
- C1 = CARPET F. B. O.
S1 = SHEET VINYL EQUAL TO TARKET MULTIFLOOR MARBLE PATTERN #13217, 080 THICKNESS.
Q1 = QUARRY TILE EQUAL TO AMERICAN OLEAN TILE #006, FAWN GRAY; 6" X 6" X 1/2". GROUT COLOR TAUPE.
T1 = VINYL COMPOSITION TILE EQUAL TO KENTILE MARBLEIZED. BURET WHITE 509 12" X 12" X 1/8".
T2 = VINYL COMPOSITION TILE EQUAL TO KENTILE MARBLEIZED. PROVIDE TWO COLORS LAYED IN A PATTERN AS SHOWN - 12" X 12" X 1/8".
S2 = SEALED CONCRETE FLOORING.
- WALLS:**
- W1 = 5/8" TYPE "X" GYPSUM BOARD ON WOOD STUDS, PAINT (IPS-11). PROVIDE WALLCOVERING BORDER NEAR CEILING EQUAL TO LINDEN STREET GALLERY PERKINS PLACE "MADISON BORDER" #PP43128 BY SEABROOK, 1401 WEST GREENLAKE, ITAK, IL 60143. 1-800-238-9152.
W2 = SAME AS W1 EXCEPT ON TWO LAYERS 5/8" TYPE "X" GYPSUM BOARD.
W3 = 5/8" TYPE "X" GYPSUM BOARD ON WOOD STUDS. WALL TO HAVE WOOD MOLDINGS AND THREE DIFFERENT PAINT COLORS. SOUND DEADENING BOARD AT PANELS. SEE ELEVATIONS SHEET A-6. SOUND DEADENING BOARD TO BE COVERED WITH TWO DIFFERENT FABRICS. FABRIC #1 TO BE PATTERN #B10111, COLOR 1-3 BRICK. FABRIC #2 TO BE PATTERN #B10125, COLOR 1-9 AQUA. BOTH TO BE SCOTCHGARD AND DURABLE FLAMEPROOFED. FABRICS AS BY DURELLE FABRICS LTD., 979 THIRD AVENUE, 8TH FLOOR, NEW YORK, NEW YORK 11706. 1-800-225-8880.
W4 = SAME AS "W3" EXCEPT ON TWO LAYERS 5/8" TYPE "X" GYPSUM BOARD.
W5 = TWO LAYERS 5/8" TYPE "X" GYPSUM BOARD ON WOOD STUDS WITH WALLCOVERING EQUAL TO SEABROOK AURORA "SCALE JACQUARED" #S5 45H 204.
W6 = SAME AS "W5" EXCEPT ONLY ONE LAYER 5/8" TYPE "X" GYPSUM BOARD.
W7 = 5/8" TYPE "X" GYPSUM BOARD ON WOOD STUDS, PAINT (IPS-11). PROVIDE WALLCOVERING BORDER NEAR CEILING EQUAL TO LINDEN STREET GALLERY PERKINS PLACE "MADISON BORDER" #PP43128.
C2 = CERAMIC TILE EQUAL TO FLORIDA TILE, BRIGHT GLAZE 4 3/8" X 4 3/8" COLOR 4 PARCHMENT. PROVIDE BULL NOSE AT ALL TERMINATIONS OVER 5/8" TYPE "X" "MR" GYPSUM BOARD ON WOOD STUDS.
C3 = CERAMIC TILE SAME AS "C2" ONLY TWO LAYERS 5/8" TYPE "X" "MR" GYPSUM BOARD ON WOOD STUDS.
C4 = CERAMIC TILE SAME AS "C2" EXCEPT ON 6" CONCRETE BLOCK.
P1 = 5/8" TYPE "X" GYPSUM BOARD ON WOOD STUDS. PAINT (IPS-11).
P2 = TWO LAYERS 5/8" TYPE "X" GYPSUM BOARD ON WOOD STUDS. PAINT (IPS-11).
P3 = 5/8" TYPE "X" "MR" GYPSUM BOARD ON WOOD STUDS. PAINT (IPS-12).
P4 = TWO LAYERS 5/8" TYPE "X" "MR" GYPSUM BOARD ON WOOD STUDS. PAINT (IPS-12).
P5 = 5/8" TYPE "X" GYPSUM BOARD ON WOOD STUDS. ABOVE, PAINT (IPS-11). CONCRETE BELOW, PAINT (IPS-6).
- CEILINGS:**
- G1 = 5/8" TYPE "X" GYPSUM BOARD WITH SPRAYED-ON TEXTURED FINISH.
G2 = 5/8" TYPE "X" GYPSUM BOARD. PAINT (IPS-12).
G3 = 5/8" TYPE "X" GYPSUM BOARD WITH SUPER-APPLIED ACOUSTICAL TILE. (PAINT BORDER IPS-11).
G4 = 5/8" TYPE "X" GYPSUM BOARD. PAINT (IPS-11).

NOTE

CROWN MOULD TO BE LOCATED AT ROOMS WITH WOOD BASE ONLY. SEE 5, A7 & FINISH SCHEDULE

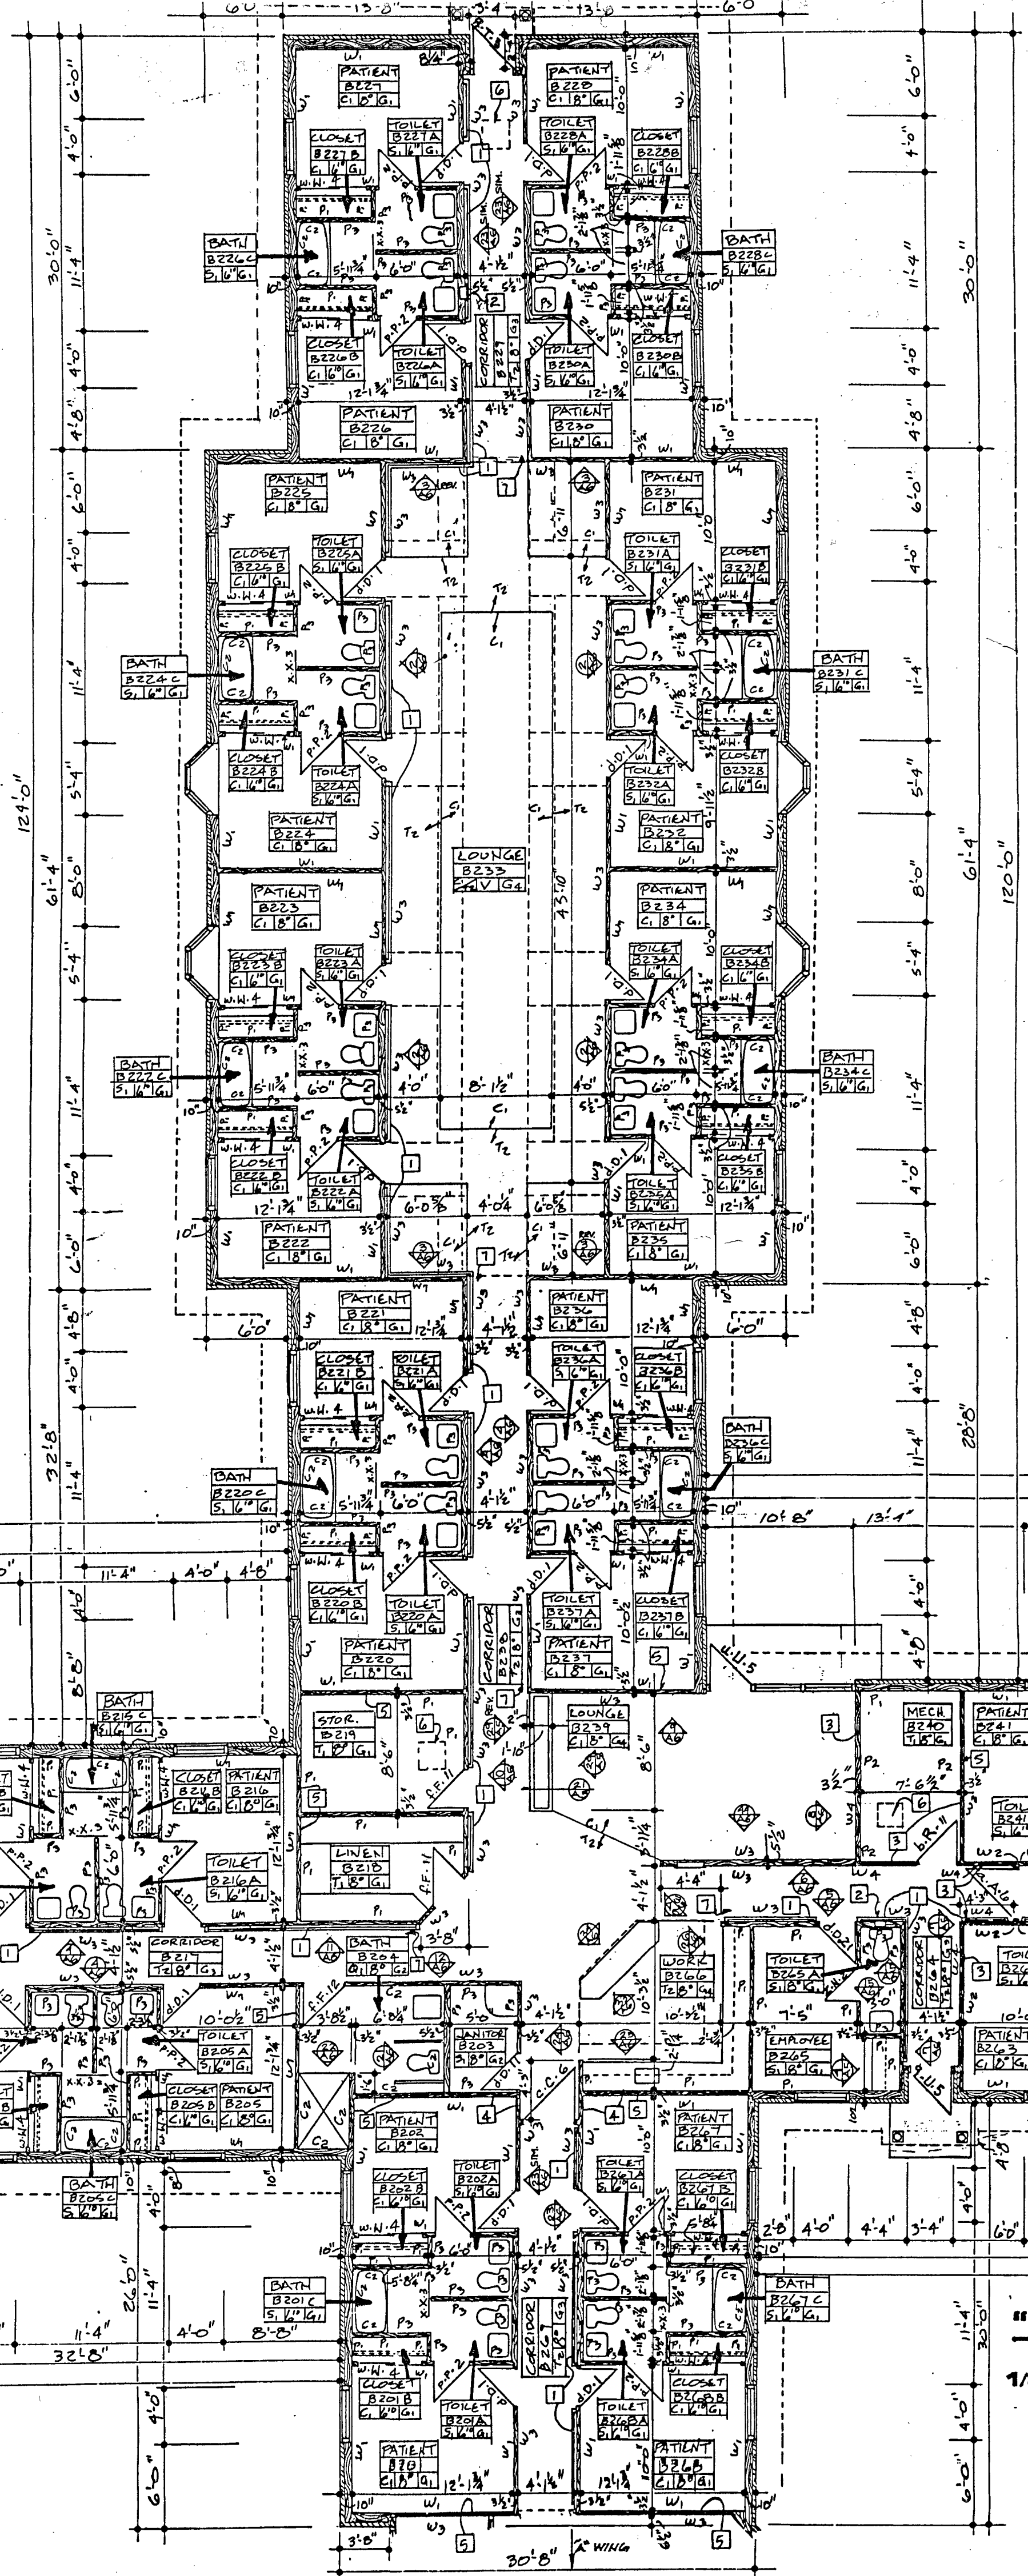

- GENERAL NOTES SHEET A-3**
- HANDRAIL. SEE SPECIFICATION AND 40 OF A-6.
 - FIRE EXTINGUISHER AND CABINET.
 - TWO-HR. FIRE WALL TWO LAYERS 5/8" TYPE "X" GYP. BD. BOTH SIDES OF WOOD STUDS, FROM FLOOR TO BOTTOM OF ROOF DECK. SEE FINISH SCHEDULE. (TOTAL WALL THICKNESS AT CORRIDOR ONLY. FINISH TO FINISH TO BE 4 3/4". SEE 15 OF A-7.1 FIRE STOPPED @ UNDERNEATH SIDE OF ROOF DECK.
 - ONE-HR. SMOKE WALL ONE LAYER 5/8" TYPE "X" GYP. BD. BOTH SIDES OF WOOD STUDS, FROM FLOOR TO BOTTOM OF ROOF DECK.
 - PROVIDE 3 1/2" SOUND BATTS INSIDE WALL.
 - CEILING ACCESS PANEL. SEE 8 OF A-9.
 - STOP SURFACE-APPLIED ACOUSTICAL TILE APPROXIMATELY 6" (PLUS OR MINUS) BACK FROM CORNER. VERIFY WITH ARCHITECT.

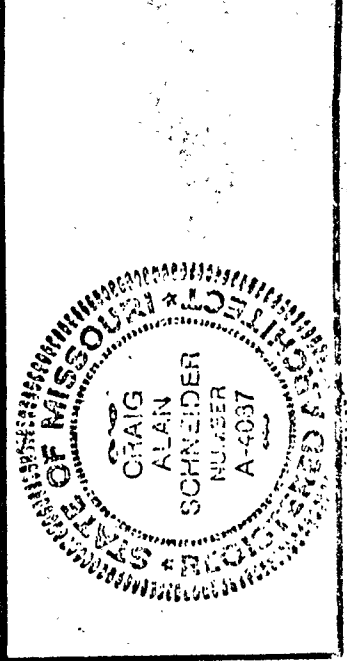

COLUMBIA

architects & planners

417 862-0558

Springfield, MO 65806-2214

318 Park Central East, Suite 310

ESTERLY SCHNEIDER & ASSOCIATES AIA

COMM 1012

REV'S

DATE 6/5/87

A3 of 9